

Flight Procedures Cover Page	Task Action: FLIGHT CHECK	Task Type: IAP	Estimated Chart Date: 12/26/2024	APWS Task ID: 117B19D44834436DB8BB70712B50D445	APWS Project ID: D0EA9008790346D6B93C5F70729BB3C7
Procedure: RNAV (RNP) Z RWY 10R AMDT 3		Enroute: NO	Specialist: Martinez, Rafael		Agreement Number:
Airport ID: KCMH			Airport City: COLUMBUS		State: OH
Facility ID:	Facility Type:	Flight Inspection Remark Type: New FC Slot			
<div>Procedure Comments:</div> <div>ADDED INTERMEDIATE PAYJJ-TOYON. REPLACED (IF) HALUR WITH SLATS. ADJUSTED LOCATION FOR STEPDOWN IAF RRNLD, STEPDOWN IAF ZOGIK. ACTIVE DATA USED FOR KCMH AIRPORT AND RUNWAY (03-26-2020). CONTACT: BEV L BORDY: 405-954-8293/ROBERT G HAMILTON 405-954-4608. APPROVAL LETTERS - MANDATORY ALTITUDES AT INTERMEDIATE FIXES PAYJJ AT 8000, SLATS AT 6000 AND WILGO AT 6000.</div> <div><div>QUALITY 9 CHECKED BEGUE</div><div>QUALITY 29 CHECKED</div></div>					




APP CRS	Rwy Idg	10113
101°	TDZE	809
	Apt Elev	815

RNAV (RNP) Z RWY 10R

JOHN GLENN COLUMBUS INTL (CMH)

RNP AR APCH - GPS.	MALSR	MISSED APPROACH: Climb to 1400 then climbing right turn to 3000 direct BOUTN LOM and hold.
Simultaneous approach authorized. For uncompensated Baro-VNAV systems, procedure NA below -14°C or above 54°C. For inop ALS, increase RNP 0.30 all Cats visibility to RVR 6000.		

D-ATIS 124.6	COLUMBUS APP CON 125.95 371.975	COLUMBUS TOWER 132.7 257.8	GND CON 121.9 348.6	CLNC DEL 126.3	CPDLC
-----------------	------------------------------------	-------------------------------	------------------------	-------------------	-------

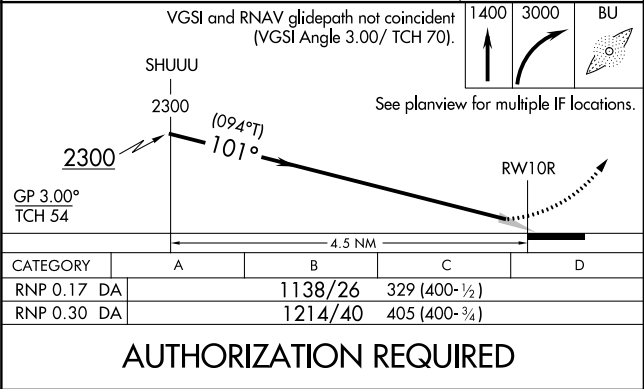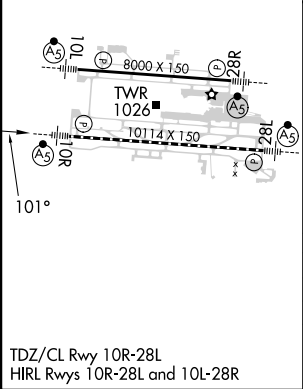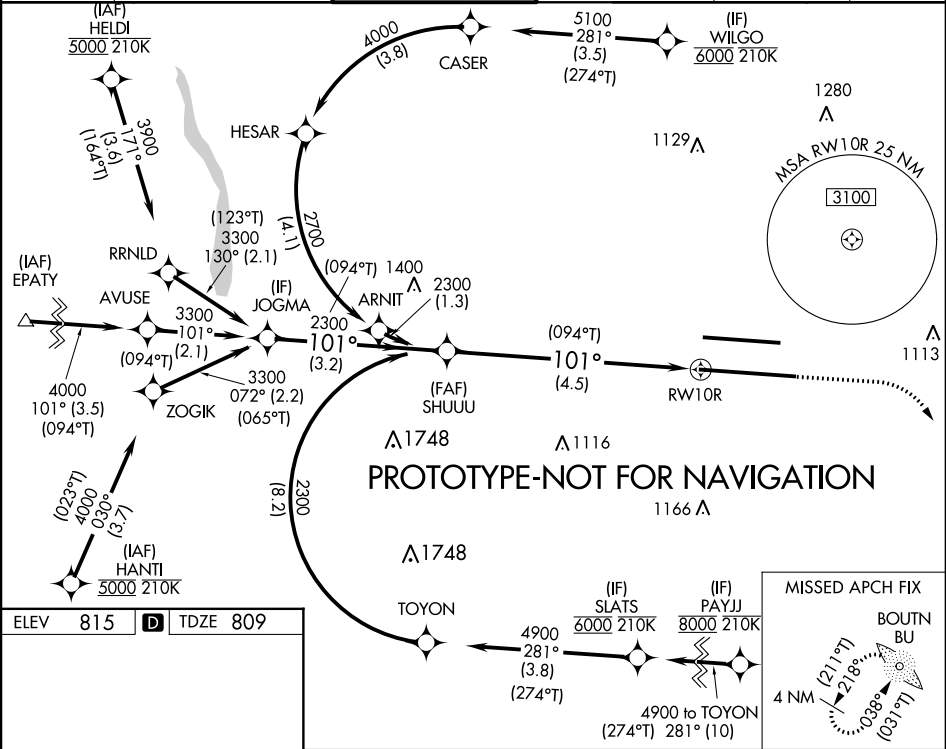

OLD

COLUMBUS, OHIO

AL-94 (FAA)

24025



APP CRS	Rwy Idg	10113
101°	TDZE	809
	Apt Elev	815

RNAV (RNP) Z RWY 10R

JOHN GLENN COLUMBUS INTL (CMH)

RNP AR APCH.	MALSR	MISSED APPROACH: Climb to 1400 then climbing right turn to 3000 direct BOUTN LOM and hold.
Simultaneous approach authorized. For uncompensated Baro-VNAV systems, procedure NA below -19°C or above 54°C. For inop ALS, increase RNP 0.30 all Cats visibility to RVR 6000.		


D-ATIS	COLUMBUS APP CON	COLUMBUS TOWER	GND CON	CLNC DEL	CPDLC
124.6	125.95 371.975	132.7 257.8	121.9 348.6	126.3	

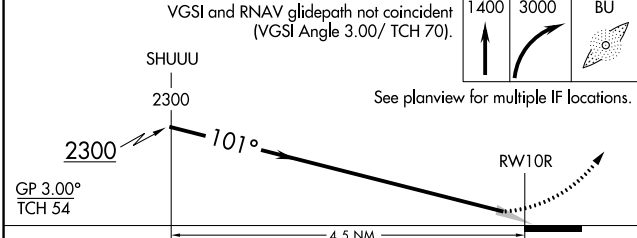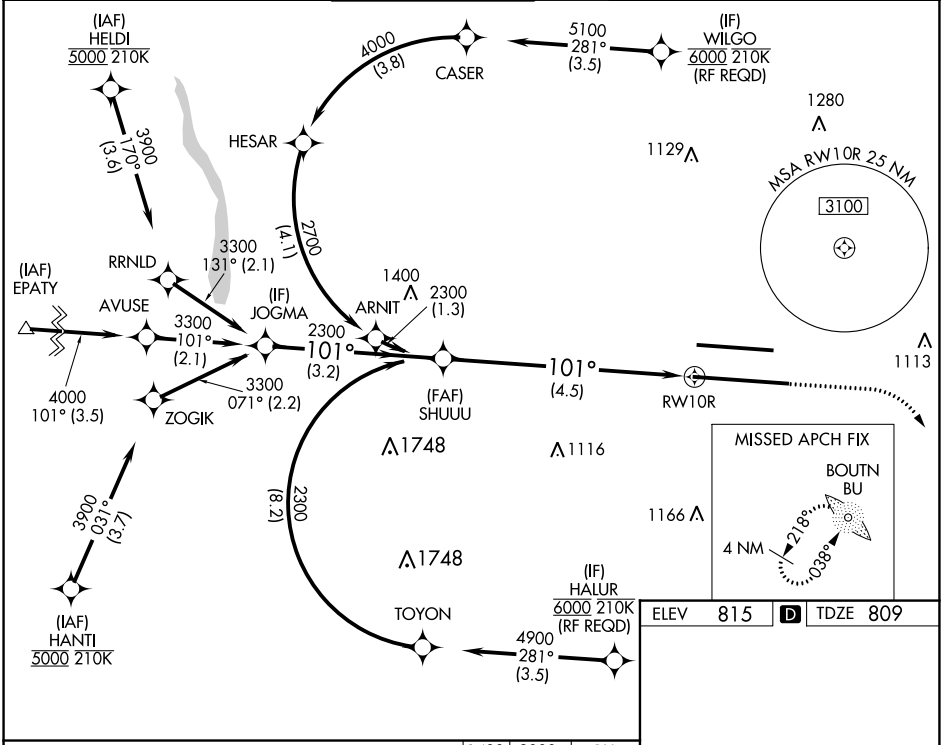

CATEGORY	A	B	C	D
RNP 0.17 DA		1138/26	329 (400-1/2)	
RNP 0.30 DA		1214/40	405 (400-3/4)	

AUTHORIZATION REQUIRED

ELEV	815	TDZE	809
------	-----	------	-----

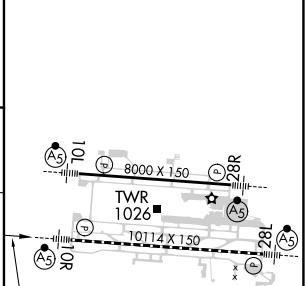

TDZ/CL Rwy 10R-28L
HIRL Rwy 10R-28L and 10L-28R

COLUMBUS, OHIO
Amdt 2 22APR21


40°00'N-82°54'W

JOHN GLENN COLUMBUS INTL (CMH)
RNAV (RNP) Z RWY 10R


EC-2, 16 MAY 2024 to 13 JUN 2024

EC-2, 16 MAY 2024 to 13 JUN 2024

1:500,000

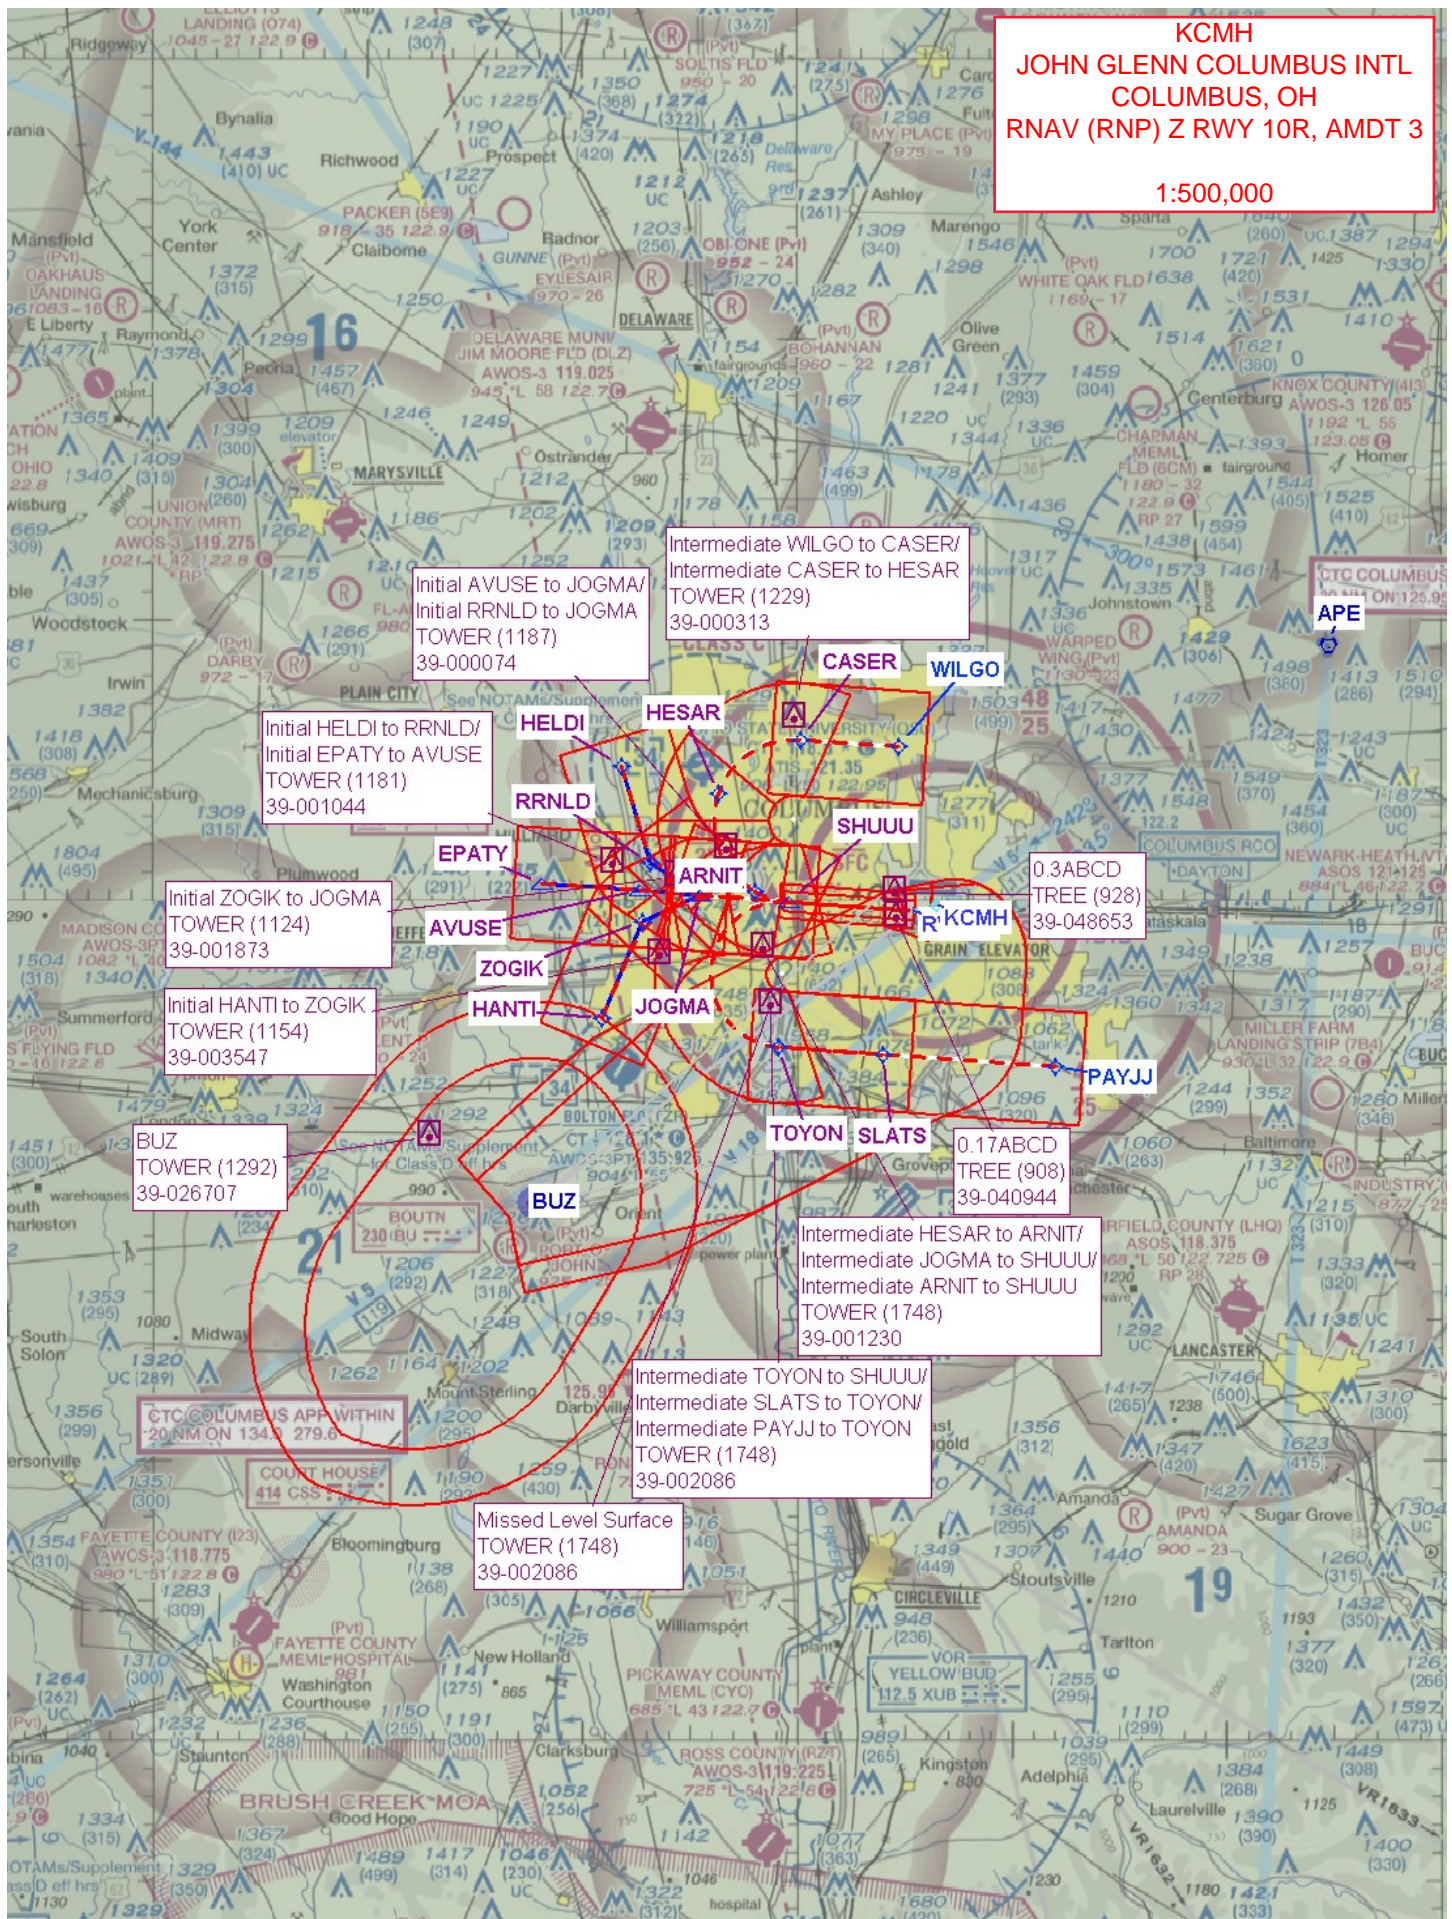

KCMH
JOHN GLENN COLUMBUS INTL
COLUMBUS, OH
RNAV (RNP) Z RWY 10R, AMDT 3
FINAL RNP 0.17
1:100,000

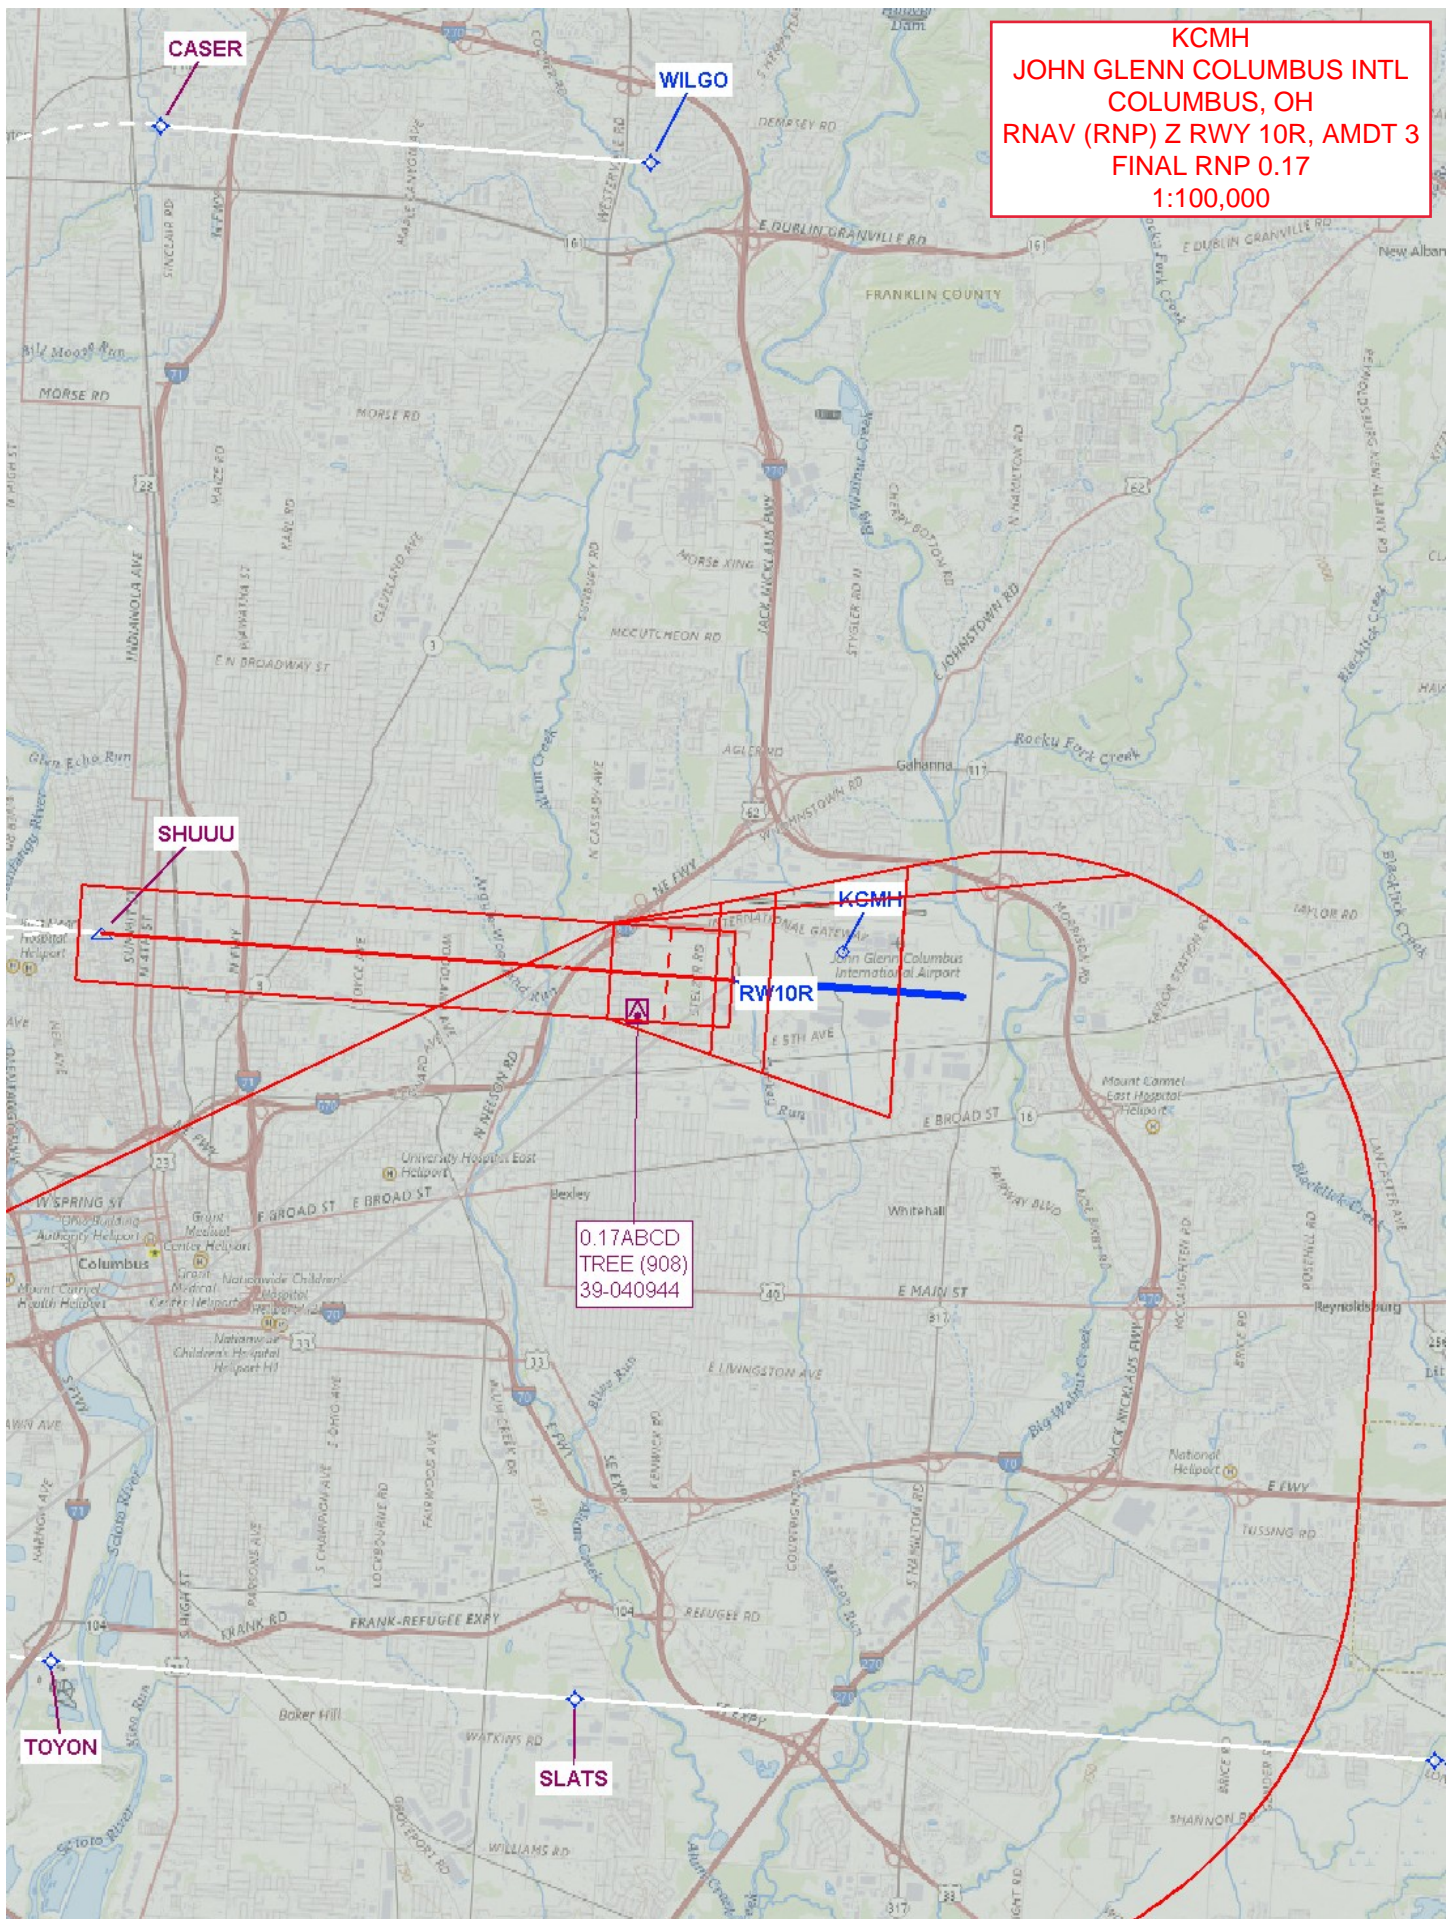

KCMH
JOHN GLENN COLUMBUS INTL
COLUMBUS, OH
RNAV (RNP) Z RWY 10R, AMDT 3
FINAL RNP 0.30
1:100,000

0.3ABCD
TREE (928)
39-048653

KCMH

RW10R

John Glenn Columbus