
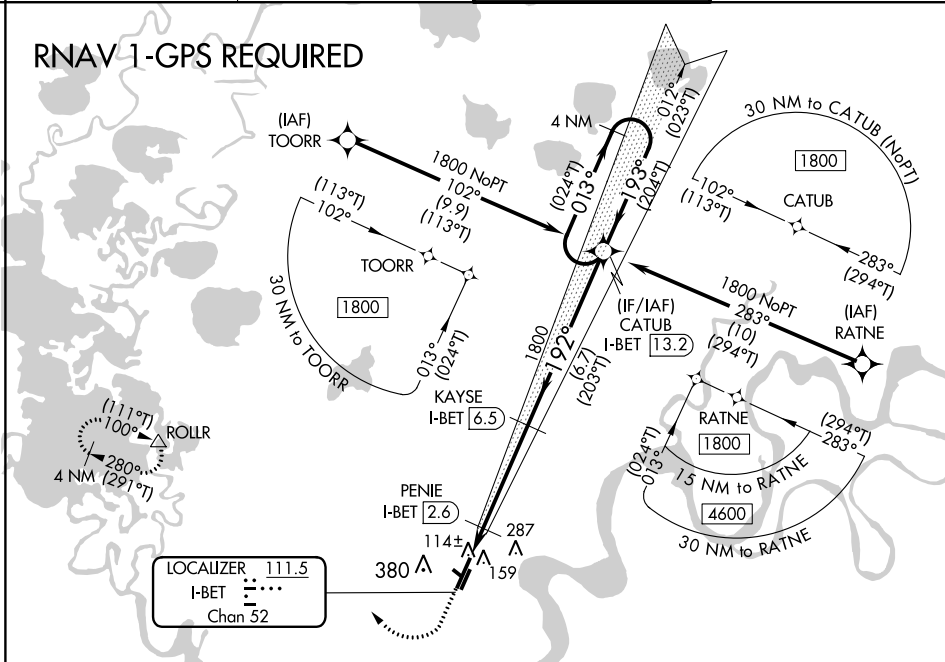


Flight Procedure Tracking Form		Action: FLIGHT CHECK	Task Type: IAP	Date Open: 07/13/2015	Task #: 2014101533470101007	Request #: 20141015334701
Procedure: ILS Y OR LOC Y RWY 19R AMDT 0D			Airport ID: PABE	Airport: BETHEL		Reimbursable #: NO
City: BETHEL	ST: AK	GPS #:	Estimated Chart Date: 04/27/2017		FICO #:	
Fac ID: BET		Fac. Type: ILS			Specialist: HERMAN ROGERS	
Procedure Review						
	Rec'd	Rel'd	Full Name	Comments		
Lead:	05/20/2016					
QA:						
Liaison:						
Procedure Comments: ENROUTE-NON Remark Type: INFORMATION						
PENDING DATA USED FOR PABE ARPT, BETHEL (BET) ILS, OSCARVILLE (OSE) NDB						
MAGVAR UPDATE: PABE ARPT; BETHEL (BET) ILS; OSCARVILLE (OSE) NDB : OLD 14E/2010; NEW 11E/2020						
CONTACT: PAT MULQUEEN/JACOB POWERS. AJV-543 405.954.4073/8702						

LOC/DME I-BET	APP CRS	Rwy Idg	6400
111.5	192°	TDZE	120
Chan 52		Apt Elev	129


ILS Y or LOC Y RWY 19R
BETHEL (BET)(PABE)

<div><div><div><div></div><div></div><div></div></div><div><div></div><div></div><div></div></div><div><div></div><div></div><div></div></div></div><div><div></div><div></div><div></div></div><div><div></div><div></div><div></div></div></div> <div><div></div><div></div><div></div></div> <div><div></div><div></div><div></div></div> PROTOTYPE-NOT FOR NAVIGATION

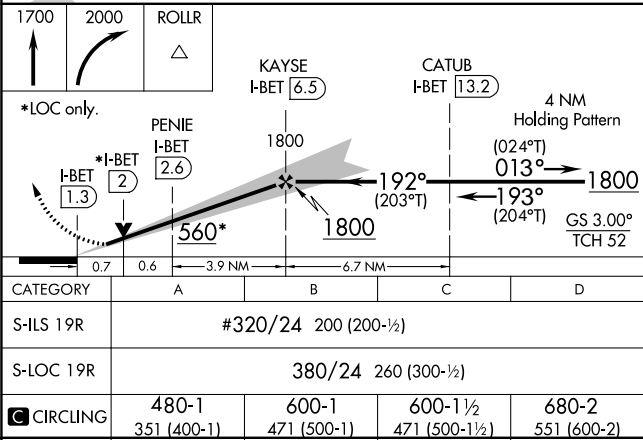

161°45'0"W


ARPT: BETHEL (PABE)
CITY: BETHEL, AK
PROC: ILS Y OR LOC Y RWY 19R, ORIG-D

CIRC CAT A
#17 ANTENNA 162

CIRC CAT B/C
#18 ANTENNA 299

CIRC CAT D
#19 350 AAO

60°45'0"N

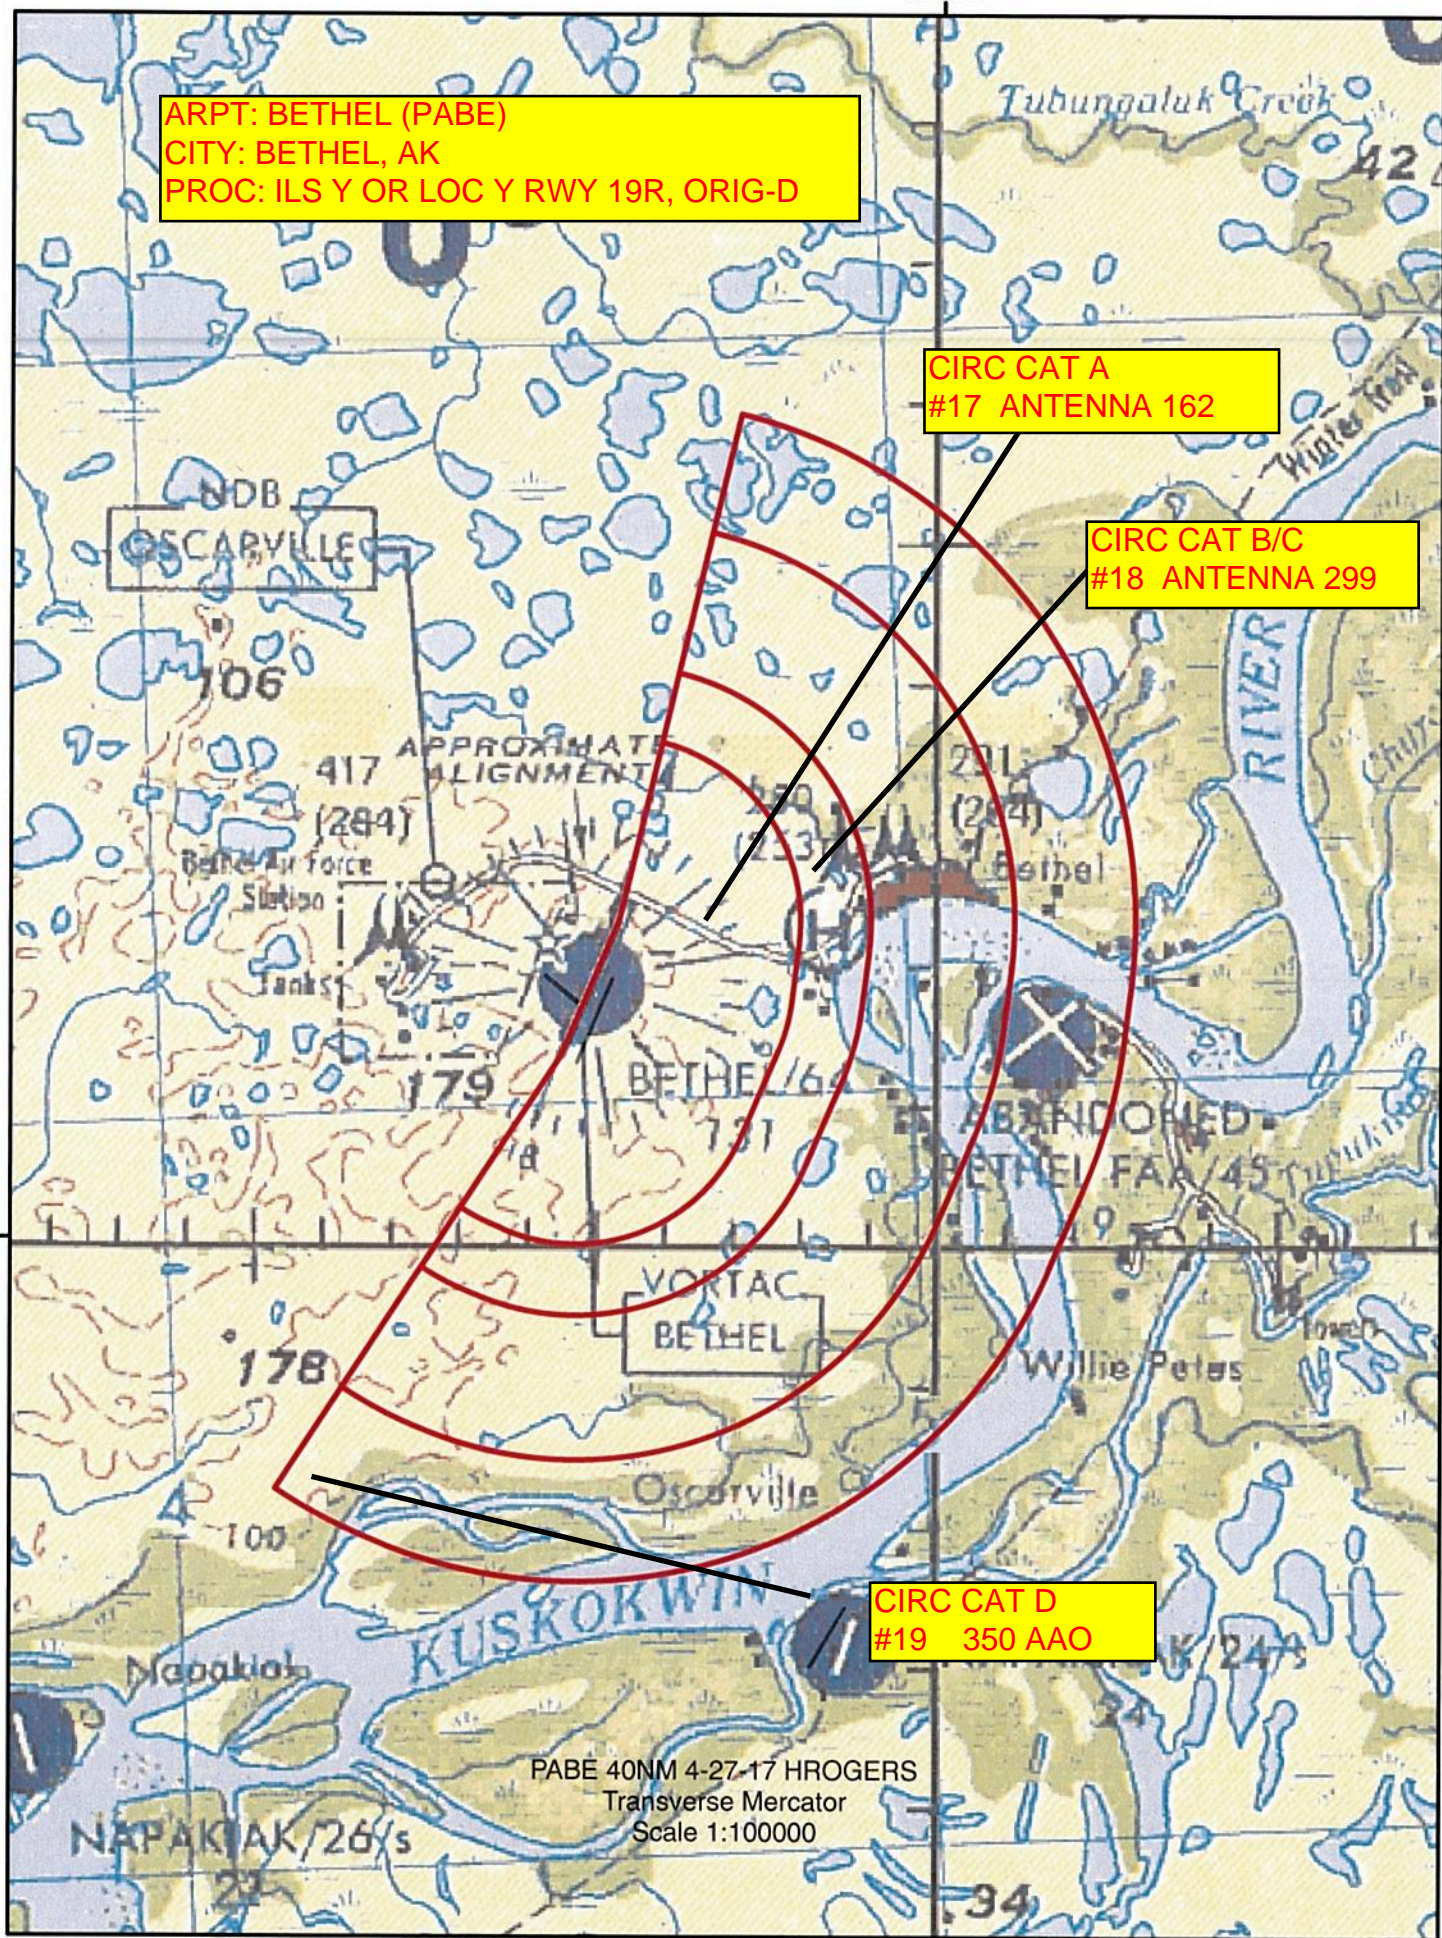

PABE 40NM 4-27-17 HROGERS
Transverse Mercator
Scale 1:100000