


| | | | | | |
|--|------------------------------|---|-------------------------------------|---|--|
| Flight Procedures Cover Page | Task Action: FLIGHT CHECK | Task Type: IAP | Estimated Chart Date: 10/31/2024 | APWS Task ID: 7C88ABA22EC941DB8410CB50AAAF0D51 | APWS Project ID: C29CF2F39DCE44BF96126B9B5FBF82A3 |
| Procedure: LOC RWY 5 AMDT 1 | | Enroute: YES | Specialist: Dean, Kelly | | Agreement Number: |
| Airport ID: KORK | | | Airport City: NORTH LITTLE ROCK | | State: AR |
| Facility ID: | Facility Type: | Flight Inspection Remark Type: New FC Slot | | | |
| <div>Procedure Comments:</div> <div>ESV(S) - 2 PBF VOR: RADIAL 297 44 NM 3000-5300 PBF DMER: RADIAL 297 44 NM 3000-17500 POC FOR THIS ACTION IS CAS TABAKA 405-954-7931</div> <div><div>QUALITY 41 CHECKED</div><div>QUALITY 10 CHECKED</div></div> | | | | | |

| | | | |
|---------------|---------|----------|------|
| LOC/DME I-ORK | APP CRS | Rwy Idg | 5002 |
| 111.9 | 053° | TDZE | 541 |
| Chan 56 | | Apt Elev | 545 |


LOC RWY 5
NORTH LITTLE ROCK MUNI (ORK)

| | | |
|--|--|---|
| RNP APCH - GPS. From BEGAN. | | MISSED APPROACH: Climb to 1700 then climbing left turn to 4000 on heading 360° and LIT VORTAC R-351 to OCAPU/LIT 17.3 DME and hold. |
| DME and RADAR required. | | |
| <div><div><div><div><div></div><div></div><div></div></div><div><div><div></div><div></div><div></div></div></div><div><div><div></div><div></div><div></div></div><div><div><div></div><div></div><div></div></div></div><div><div><div></div><div></div><div></div></div><div><div><div></div><div></div><div></div></div></div></div><div><div><div></div><div></div><div></div></div><div><div><div></div><div></div><div></div></div></div><div><div><div></div><div></div><div></div></div><div><div><div></div><div></div><div></div></div></div></div><div><div><div></div><div></div><div></div></div><div><div><div></div><div></div><div></div></div></div></div></div><div><div><div></div><div></div><div></div></div><div><div><div></div><div></div><div></div></div></div><div><div><div></div><div></div><div></div></div><div><div><div></div><div></div><div></div></div></div></div><div><div><div></div><div></div><div></div></div><div><div><div></div><div></div><div></div></div></div></div></div><div><div><div></div><div></div><div></div></div><div><div><div></div><div></div><div></div></div></div><div><div><div></div><div></div><div></div></div><div><div><div></div><div></div><div></div></div></div></div><div><div><div></div><div></div><div></div></div><di|---------------------|------------------------------------|-------------------|----------------------------|

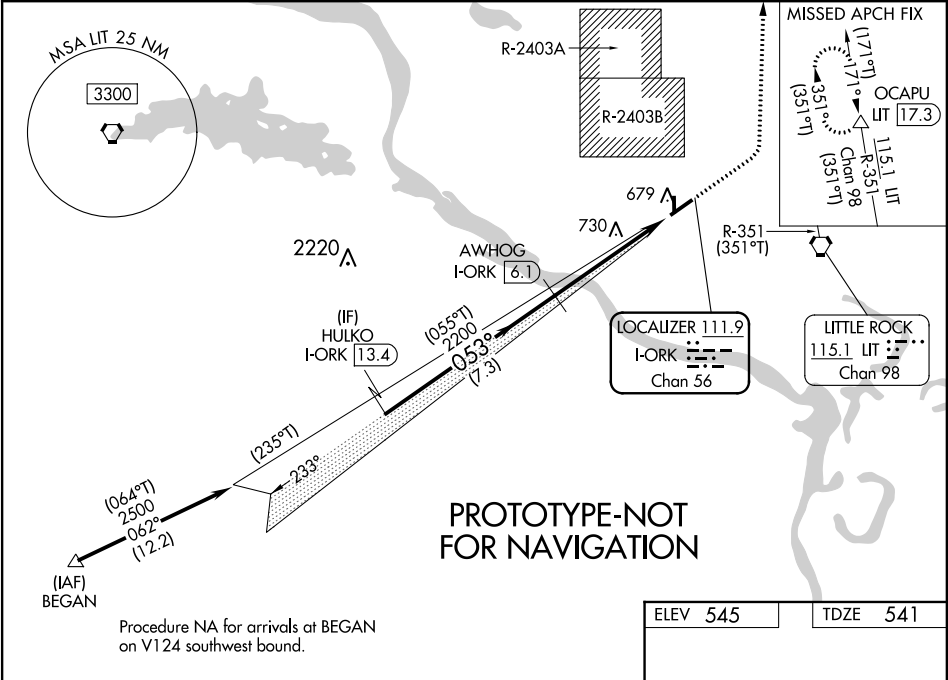

| | | | | | |
|---|--------|-------------|-------------------------|-----------|-------|
| Use I-ORK DME when on the localizer course. | | 1700 | 4000 | LIT R-351 | OCAPU |
| | | ↑ | hdg 360° | | △ |
| HULKO I-ORK 13.4 | | | | | |
| 2500 | | | | | |
| (055°T) 053° | | | | | |
| AWHOG I-ORK 6.1 | | | | | |
| 3.00° TCH 49 | | | | | |
| 2200 | | | | | |
| I-ORK 2.2 | | | | | |
| 7.3 NM | | | | | |
| 3.9 NM | | | | | |
| 1.2 NM | | | | | |
| CATEGORY | A | B | C | D | |
| S-LOC 5 | 980-1 | 439 (500-1) | 980-1¼ 439 (500-1¼) | NA | |
| CIRCLING | 1040-1 | 495 (500-1) | 1080-1½ 535 (600-1½) | NA | |

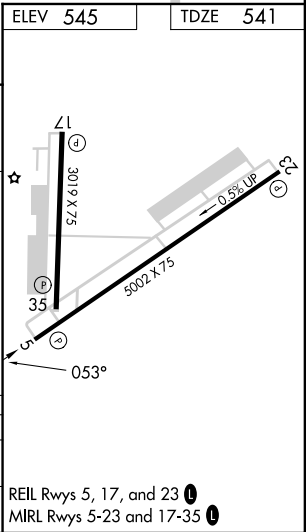

| | | |
|---|------------------------|---|
| LOC/DME I-ORK 111.9 Chan 56 | APP CRS 053° | Rwy Idg 5002 TDZE 541 Apt Elev 545 |
|---|------------------------|---|

LOC RWY 5

NORTH LITTLE ROCK MUNI (ORK)



From PARON: RNAV 1-GPS required.
DME and RADAR required.




Circling NA for Cats B and C north of Rwy 5-23 when R-2403B active.

MISSED APPROACH: Climb to 1700 then climbing left turn to 4000 on heading 360° and LIT VORTAC R-352 to OCAPU/LIT 25 DME and hold.


| | | | |
|----------------------------|---|--------------------------|-----------------------------------|
| AWOS-3PT 123.775 | LITTLE ROCK APP CON 119.5 306.2 | CLNC DEL 121.6 | UNICOM 123.075 (CTAF) 0 |
|----------------------------|---|--------------------------|-----------------------------------|

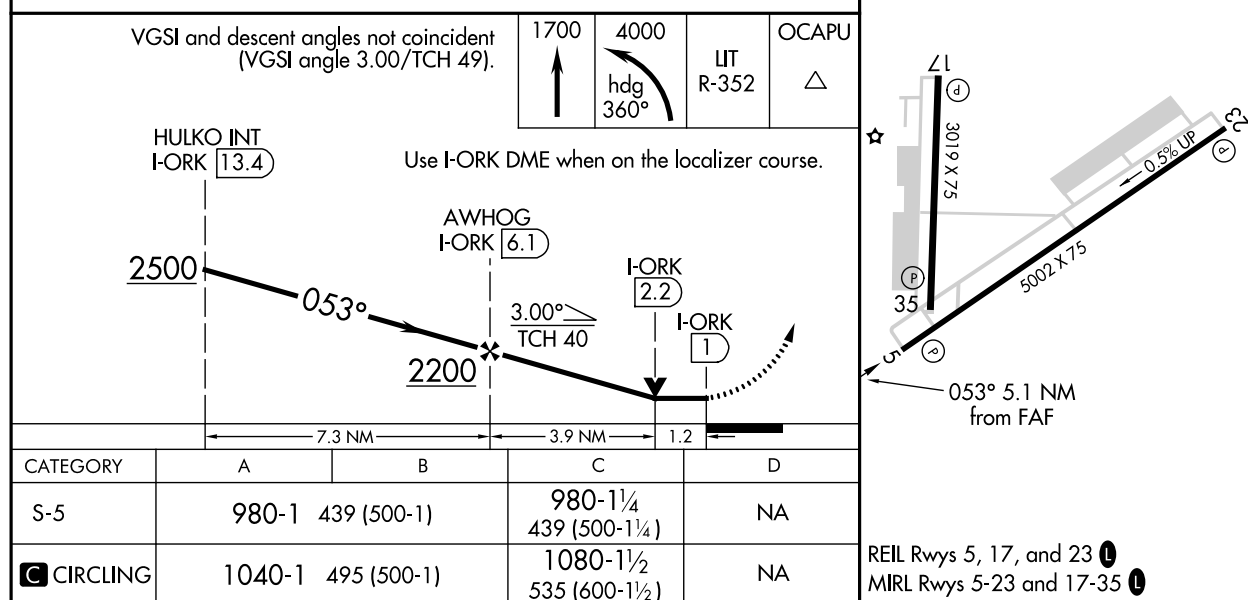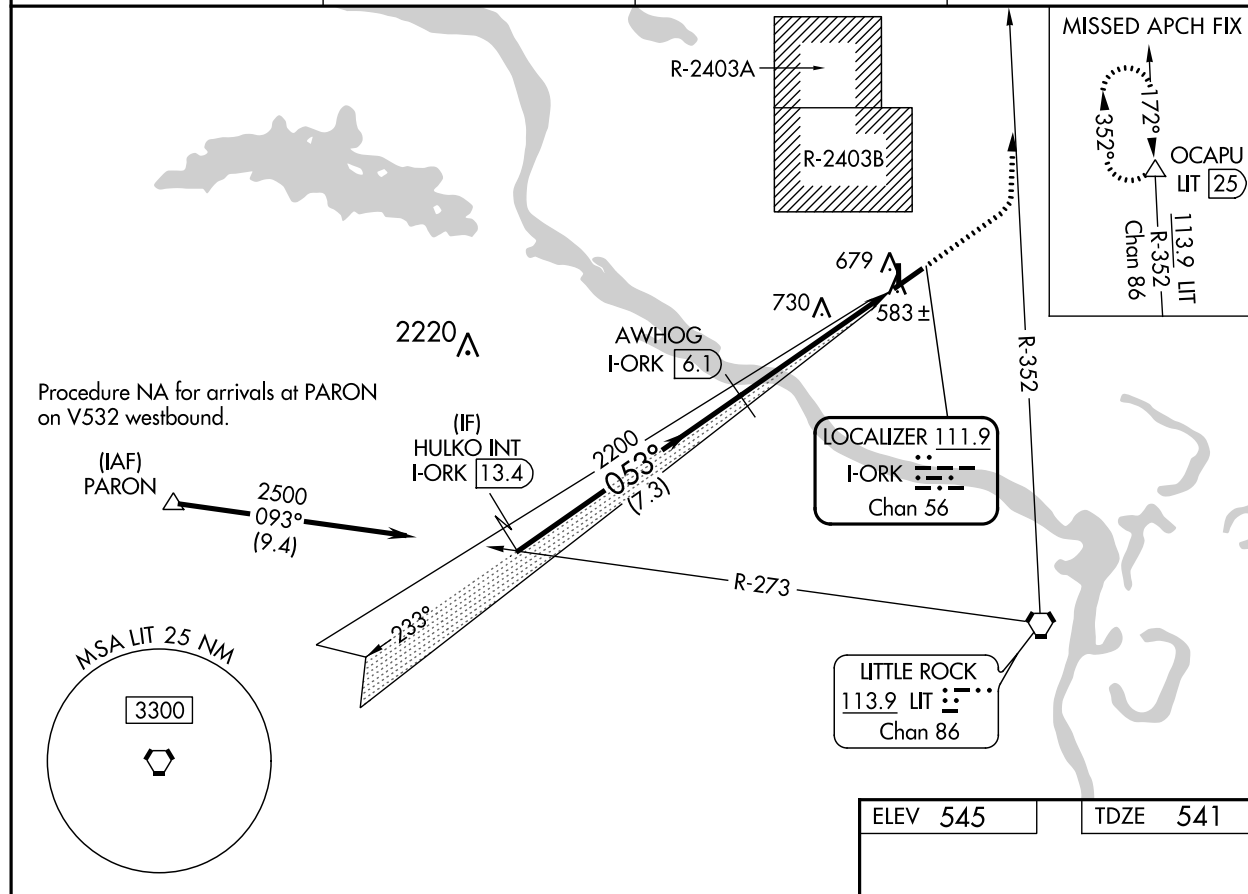

KORK
NORTH LITTLE ROCK MUNI
NORTH LITTLE ROCK, AR
1:500,000
LOC RWY 5
AMDT 1

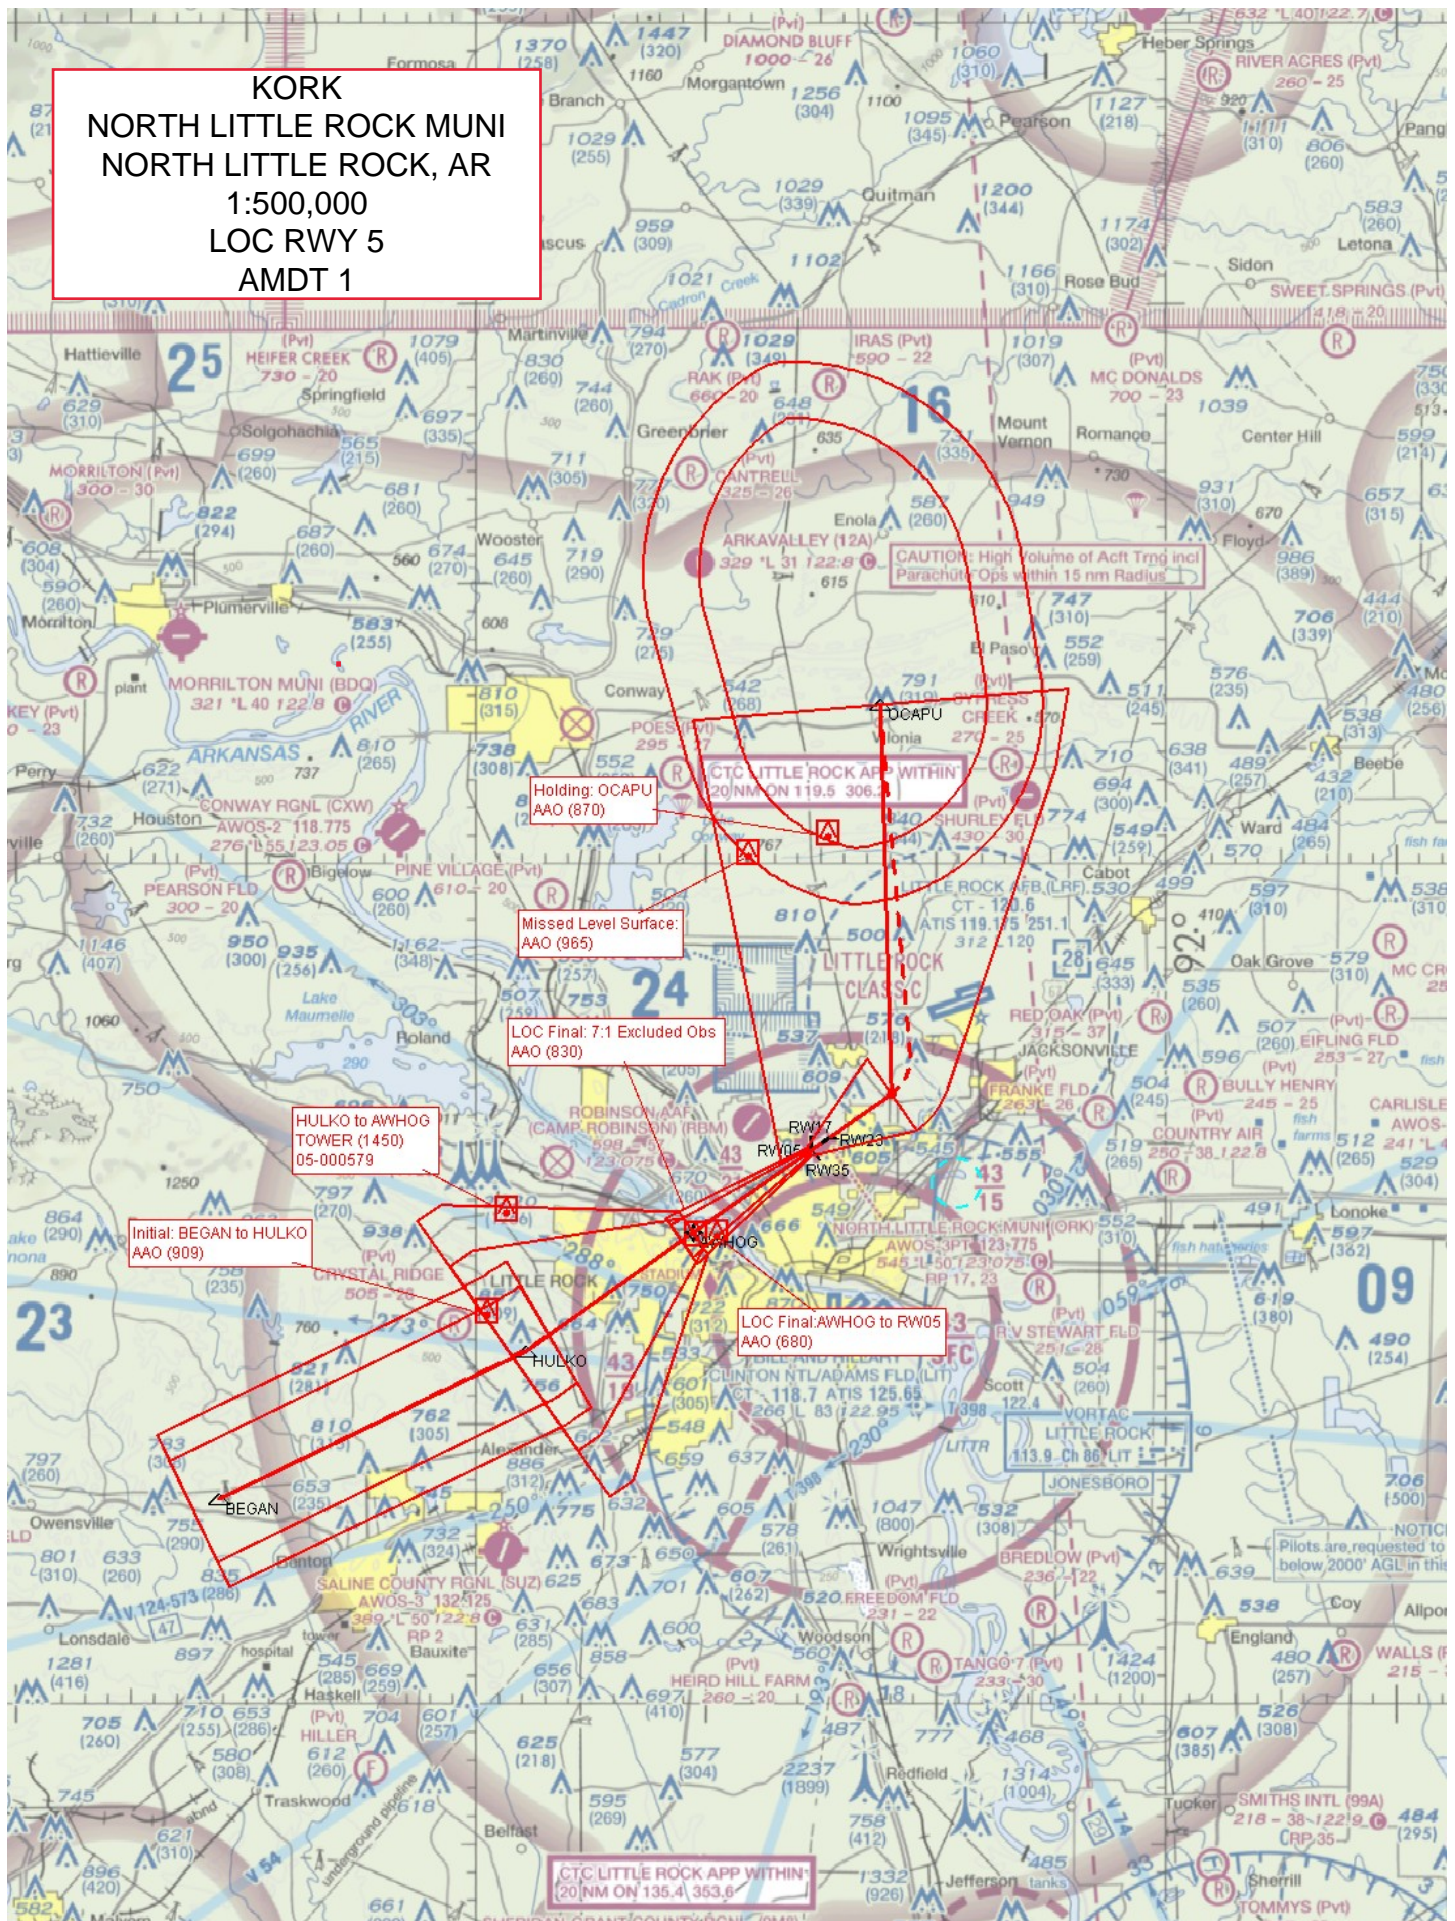

KORK
NORTH LITTLE ROCK MUNI
NORTH LITTLE ROCK, AR
1:100,000
LOC RWY 5
AMDT 1

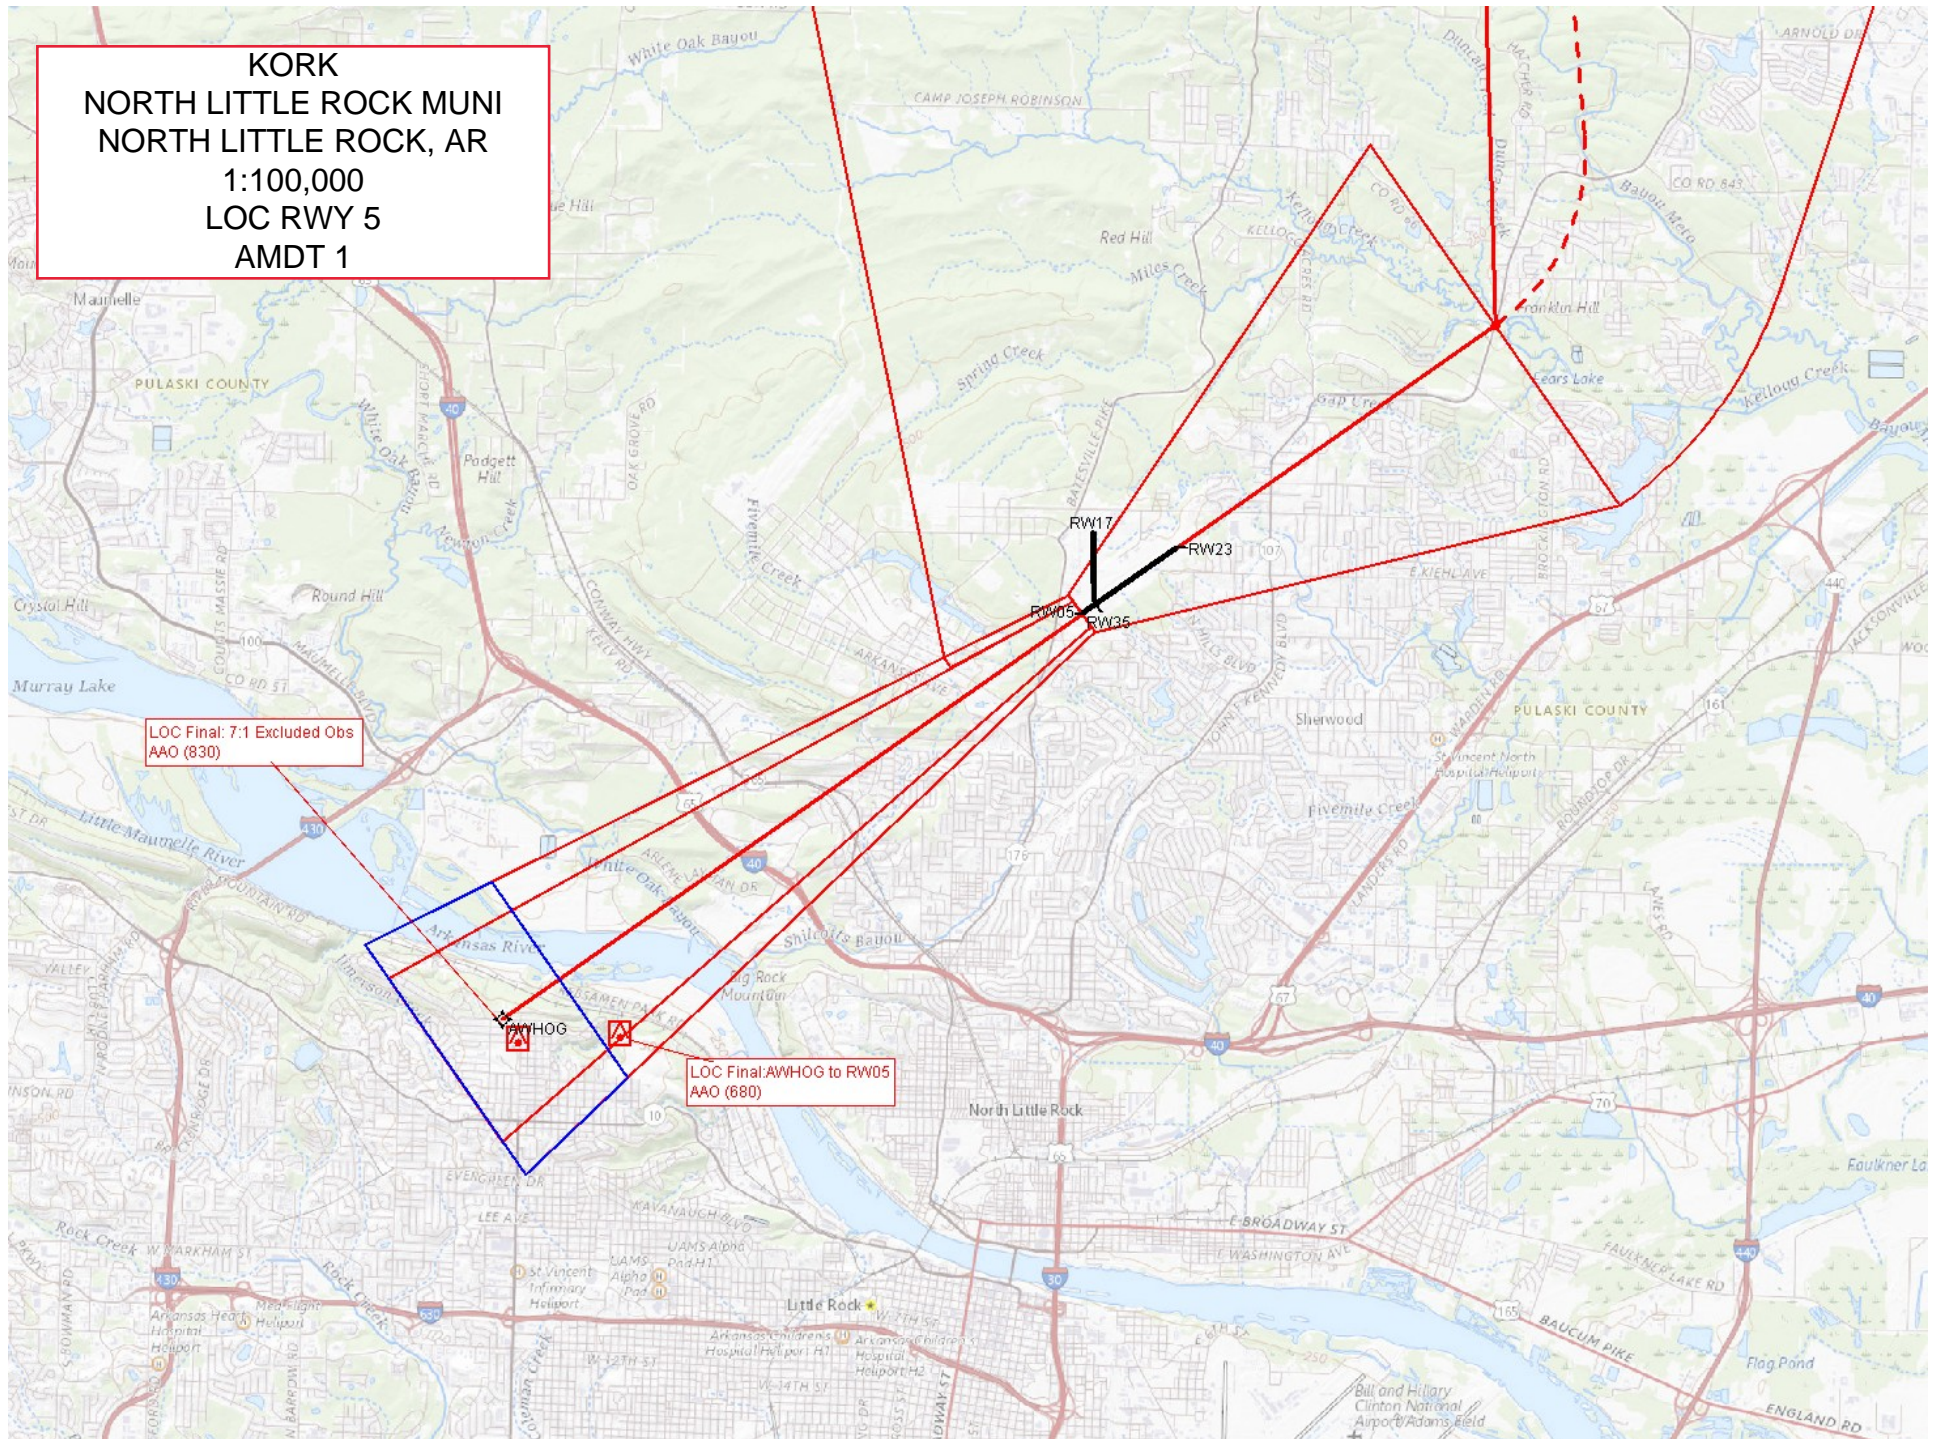


KORK
NORTH LITTLE ROCK MUNI
NORTH LITTLE ROCK, AR
1:500,000
LOC RWY 5
AMDT 1
CIRCLING

Circling CAT A DOME (679)
05-020250

Circling CAT B WATER_TOWER (690)
05-063665

Circling CAT C TOWER (730)
05-000384

RW17
RW23
RW05
RW35

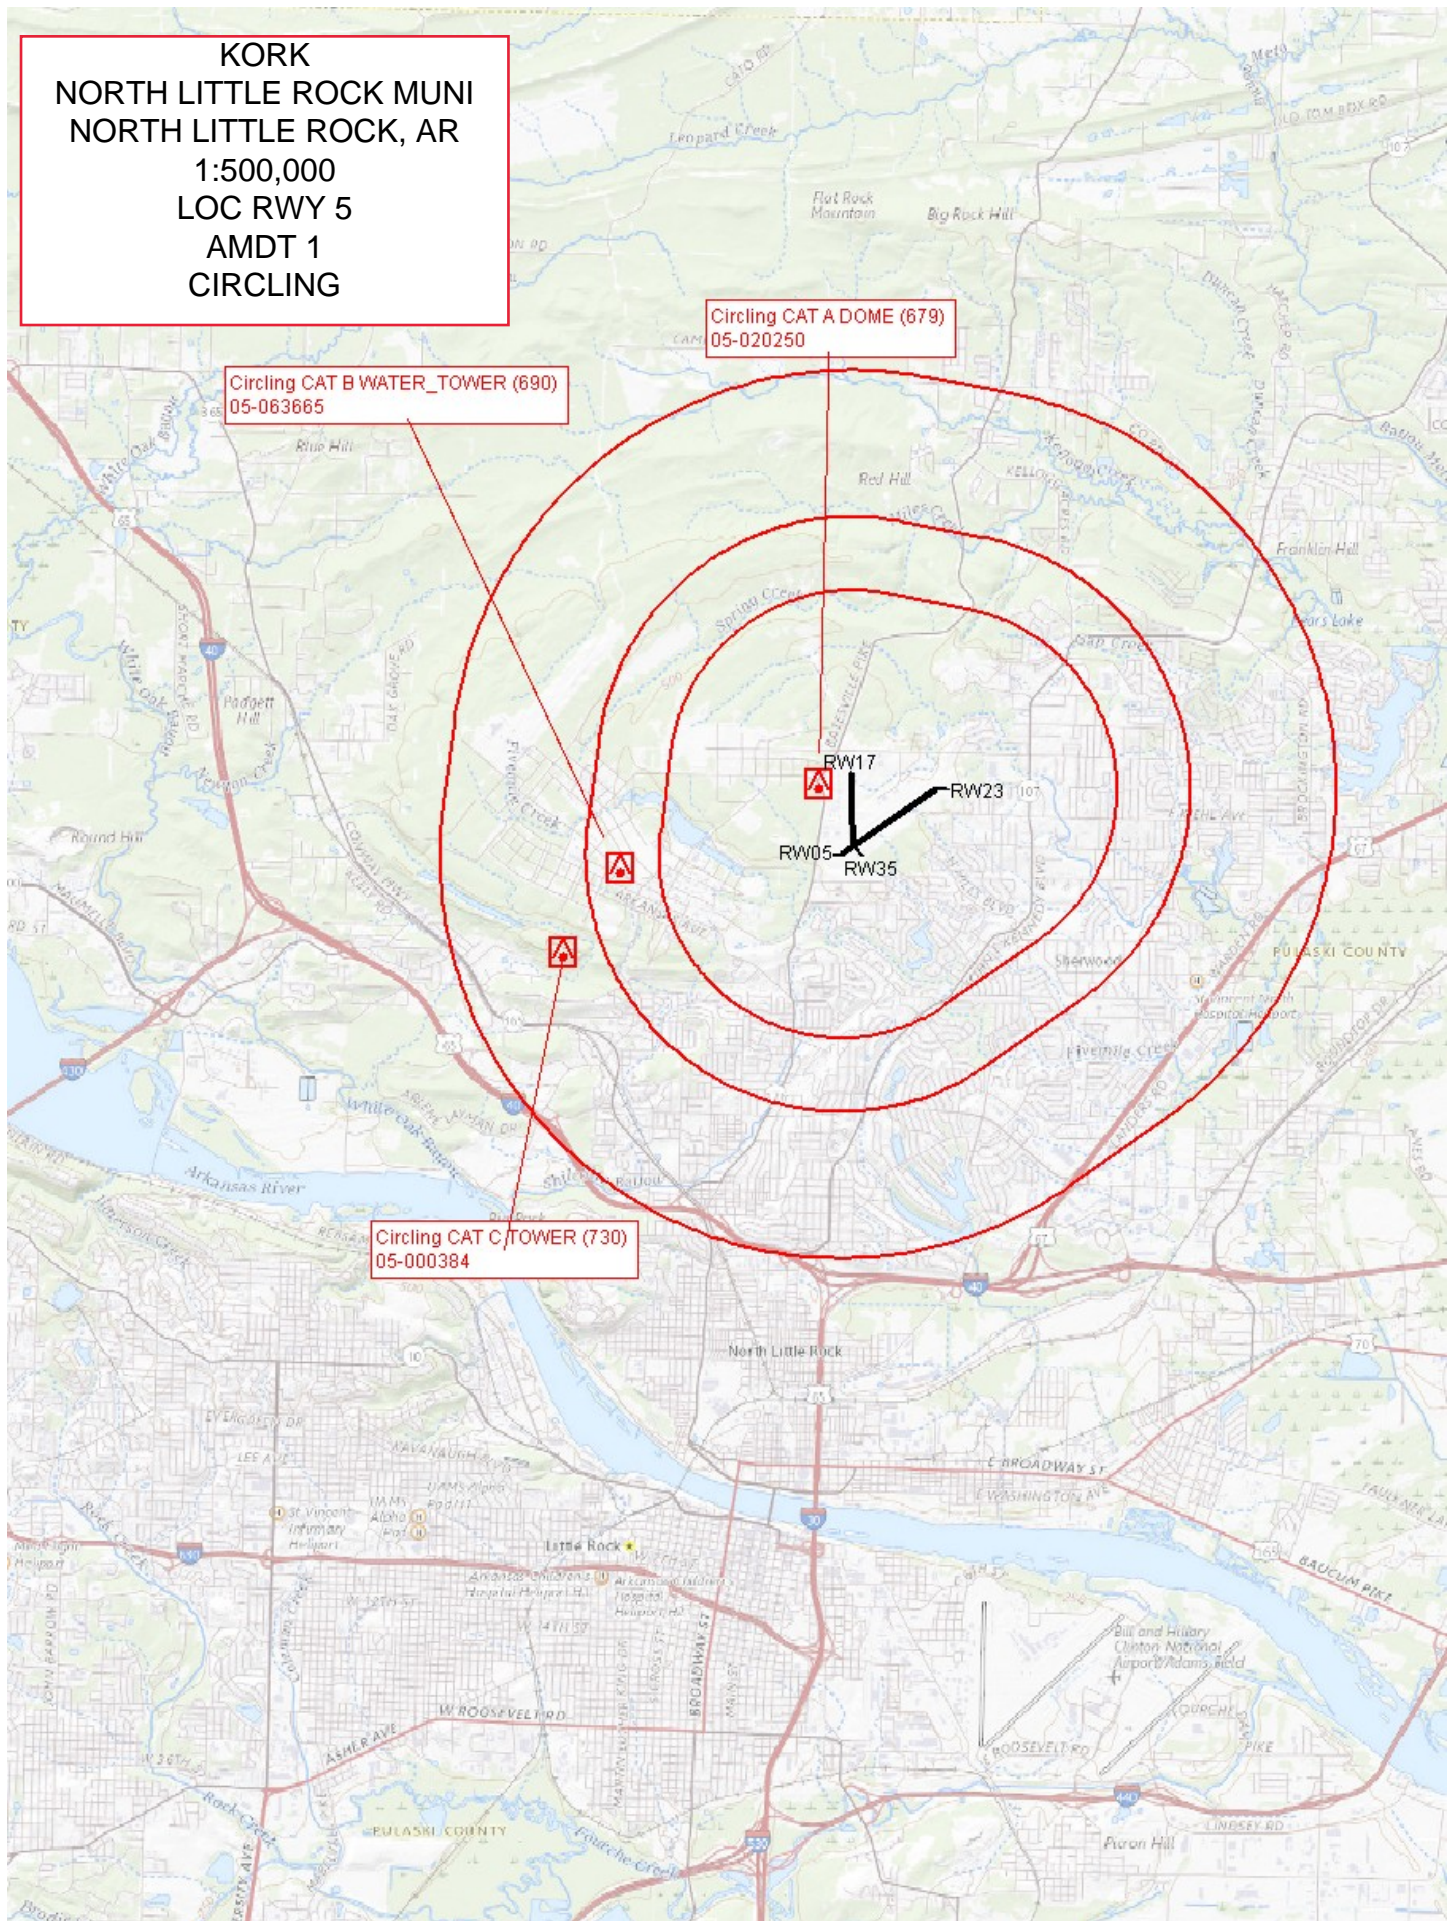


KORK
NORTH LITTLE ROCK MUNI
NORTH LITTLE ROCK, AR
1:100,000
RNAV (GPS) RWY 5
AMDT 2
CIRCLING WHEN RESTRICTED

LNAV/VNAV/LNAV AWHOG to KORK/RW05: AER DOME (679)
05-020250

Circling CAT A DOME (679)
05-020250

Circling CAT B/C TERRAIN+VEG (645)
TP_N34495400W9215300

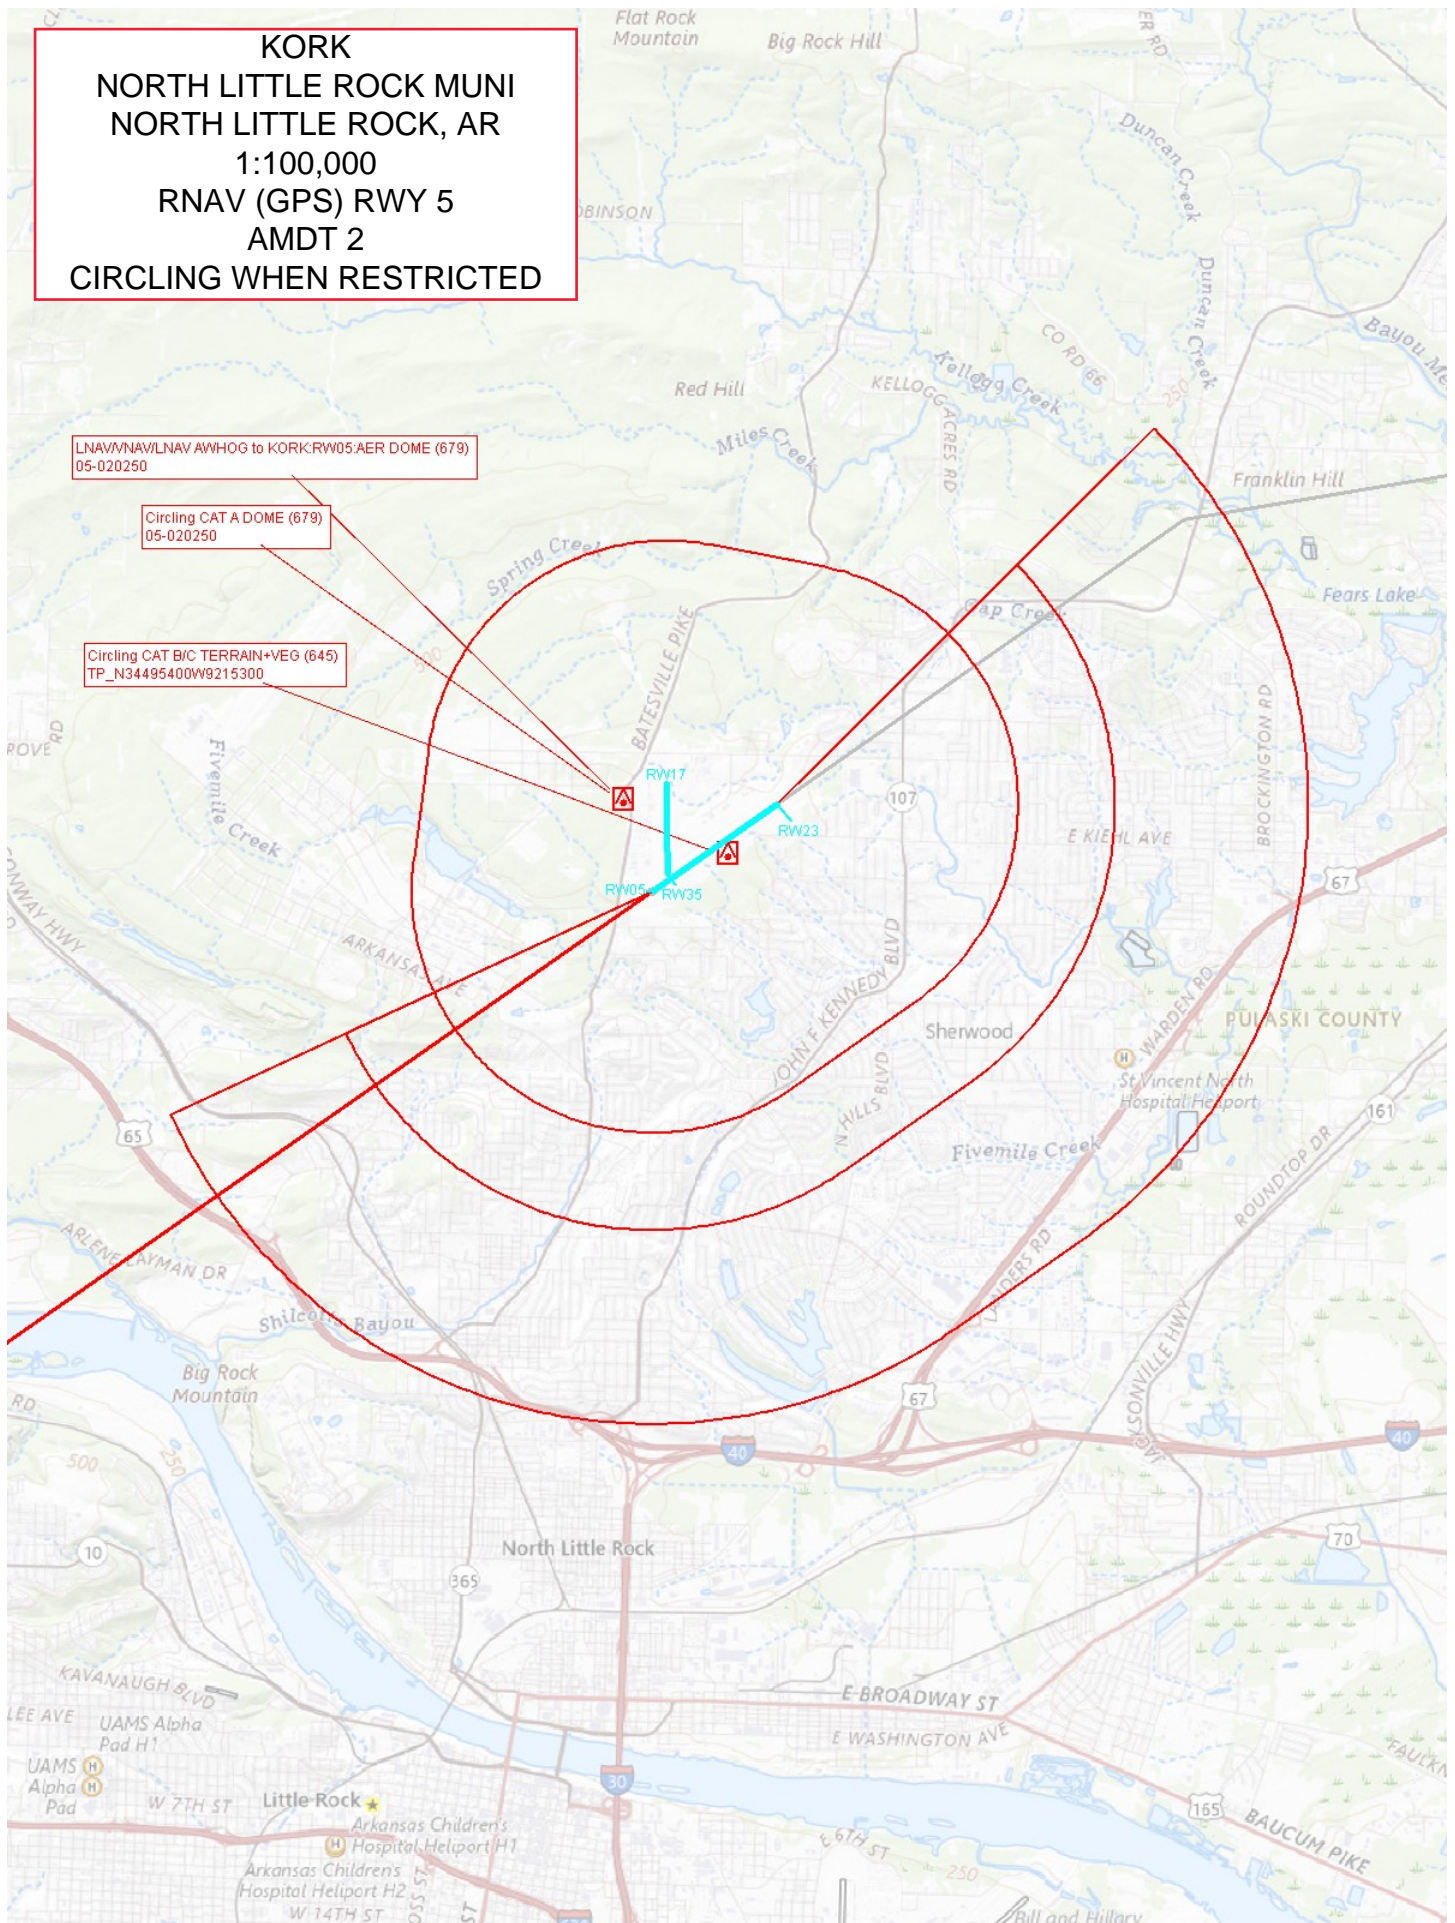

ESV Details

| | | | | | | |
|---|----------|--------------------------|----------|----------------------------|------------------|-----------------|
| Originating Office :AJV-A45 | | Airspace Docket Number : | | Request Type :Establish | | |
| Facility Data | | | | | | |
| Chart Name:BEGAN XING V124 | | City:PINE BLUFF | | Ident:PBF | | State:AR |
| Type/Class: DMER | | Frequency: M1194 | | Reference Number: 24058550 | | |
| Extended Service Volume Data: (Requesting Officer) | | | | | | |
| ESV ID | Radial 1 | Radial 2 | Distance | Minimum Altitude | Maximum Altitude | |
| FAA 702021 - 008 | 297 | | 44 | 30 | 175 | |
| Requirement: BEGAN XING V124 | | | | | | |
| Signature:Gurney Rebecca | | Routing Symbol:AJV-A45 | | | | Date:05/06/2024 |
| Extended Service Volume Data: (FMO) | | | | | | |
| ESV ID | Radial 1 | Radial 2 | Distance | Minimum Altitude | Maximum Altitude | Action Type |
| FAA 702021 - 008 | 297 | | 44 | 30 | 175 | APPROVE |
| Requirement/Remarks: BEGAN XING V124APPROVED. FREQ. PROTECTION & FIELD STRENGTH. PENDING FLIGHT INSPECT @ REQUIRED. DIST. & MIN ALT.. | | | | | | |
| Signature:Hughes Dennis | | Routing Symbol: | | | Date:05/06/2024 | |
| Extended Service Volume Data: (Super FMO) | | | | | | |
| ESV ID | Radial 1 | Radial 2 | Distance | Minimum Altitude | Maximum Altitude | Action Type |
| FAA 702021 - 008 | 297 | | 44 | 30 | 175 | APPROVE |
| Requirement/Remarks: BEGAN XING V124APPROVED. FREQ. PROTECTION & FIELD STRENGTH. PENDING FLIGHT INSPECT @ REQUIRED. DIST. & MIN ALT.. | | | | | | |
| Signature:Hughes Dennis | | Routing Symbol: | | | Date:05/06/2024 | |
| Extended Service Volume Data: (FIFO) | | | | | | |
| ESV ID | Radial 1 | Radial 2 | Distance | Minimum Altitude | Maximum Altitude | Action Type |
| FAA 702021 - 008 | 297 | | | | | |
| Requirement/Remarks: | | | | | | |
| Signature: | | Routing Symbol: | | | Date: | |

ESV Details

| | | | | | | |
|---|----------|--------------------------|----------|----------------------------|------------------|-----------------|
| Originating Office :AJV-A45 | | Airspace Docket Number : | | Request Type :Establish | | |
| Facility Data | | | | | | |
| Chart Name:BEGAN XING V124 | | City:PINE BLUFF | | Ident:PBF | | State:AR |
| Type/Class: H-VOR | | Frequency: M116 | | Reference Number: 24058549 | | |
| Extended Service Volume Data: (Requesting Officer) | | | | | | |
| ESV ID | Radial 1 | Radial 2 | Distance | Minimum Altitude | Maximum Altitude | |
| FAA 690859 - 016 | 297 | | 44 | 30 | 53 | |
| Requirement: BEGAN XING V124 (VORMON VL) | | | | | | |
| Signature:Gurney Rebecca | | Routing Symbol:AJV-A45 | | | | Date:05/06/2024 |
| Extended Service Volume Data: (FMO) | | | | | | |
| ESV ID | Radial 1 | Radial 2 | Distance | Minimum Altitude | Maximum Altitude | Action Type |
| FAA 690859 - 016 | 297 | | 44 | 30 | 53 | APPROVE |
| Requirement/Remarks: BEGAN XING V124 (VORMON VL)APPROVED. FREQ. PROTECTION & FIELD STRENGTH. PENDING FLIGHT INSPECT @ REQUIRED. DIST. & MIN ALT.. | | | | | | |
| Signature:Hughes Dennis | | Routing Symbol: | | | Date:05/06/2024 | |
| Extended Service Volume Data: (Super FMO) | | | | | | |
| ESV ID | Radial 1 | Radial 2 | Distance | Minimum Altitude | Maximum Altitude | Action Type |
| FAA 690859 - 016 | 297 | | 44 | 30 | 53 | APPROVE |
| Requirement/Remarks: BEGAN XING V124 (VORMON VL)APPROVED. FREQ. PROTECTION & FIELD STRENGTH. PENDING FLIGHT INSPECT @ REQUIRED. DIST. & MIN ALT.. | | | | | | |
| Signature:Hughes Dennis | | Routing Symbol: | | | Date:05/06/2024 | |
| Extended Service Volume Data: (FIFO) | | | | | | |
| ESV ID | Radial 1 | Radial 2 | Distance | Minimum Altitude | Maximum Altitude | Action Type |
| FAA 690859 - 016 | 297 | | | | | |
| Requirement/Remarks: | | | | | | |
| Signature: | | Routing Symbol: | | | Date: | |