

Flight Procedures Cover Page	Task Action: FLIGHT CHECK	Task Type: IAP	Estimated Chart Date: 01/28/2021	APWS Task ID: D7E54000A7D942249463D0027D9E9886	APWS Project ID: B096039505BA4132AE71B4421677EA9F
Procedure: LOC RWY 8L AMDT 1C		Enroute: NO	Specialist: Donahue, Liam		Agreement Number:
Airport ID: PHNL	Airport Name: DANIEL K INOUYE INTL		Airport City: HONOLULU		State: HI
Facility ID: HNL	Facility Type: ILS	Flight Inspection Remark Type: New FC Slot			
<div>Procedure Comments: CANCELS T- NOTAM 0/0149 PROCESSED IAW AIRCRAFT OPERATIONS GROUP (AJF-1000) MEMO, DATED JUNE 4, 2020, SUBJECT: FLIGHT INSPECTION OF NEW CONTROLLING OBSTACLES. CONTACT: DON LANIER, AJV, A431 MANAGER, 405.954-8242</div> <div>QUALITY 30 CHECKED 11/5 BBLUE</div> <div>QUALITY 41 CHECKED</div>					


LOC/DME I-HNL 111.7 Chan 54	APP CRS 079°	Rwy Idg 12300 TDZE 13 Apt Elev 13
---	------------------------	--

LOC RWY 8L

DANIEL K INOUEY INTL (HNL) (PHNL)


DME or RADAR required.	MALSR	MISSED APPROACH: Climbing right turn to 5000 on heading 200° and HNL VORTAC R-171 to ALANA INT/HNL 13.9 DME and hold, continue climb-in-hold to 5000.
<p>▼ Circling Rwy 22R NA at night. Circling NA for Cats A and B northwest of Rwys 8L and 22R. Circling NA for Cats C and D north of Rwy 8L-26R. Circling NA to Sea Lanes 4W, 8W, 22W, and 26W.</p>		

D-ATIS 127.9 251.15	HCF APPROACH 118.3 269.0	HONOLULU TOWER 118.1 257.8 123.9 273.575 (Rwy 8R/26L)	GND CON 121.9 348.6	CLNC DEL 121.4 281.4
-------------------------------	------------------------------------	---	-------------------------------	--------------------------------

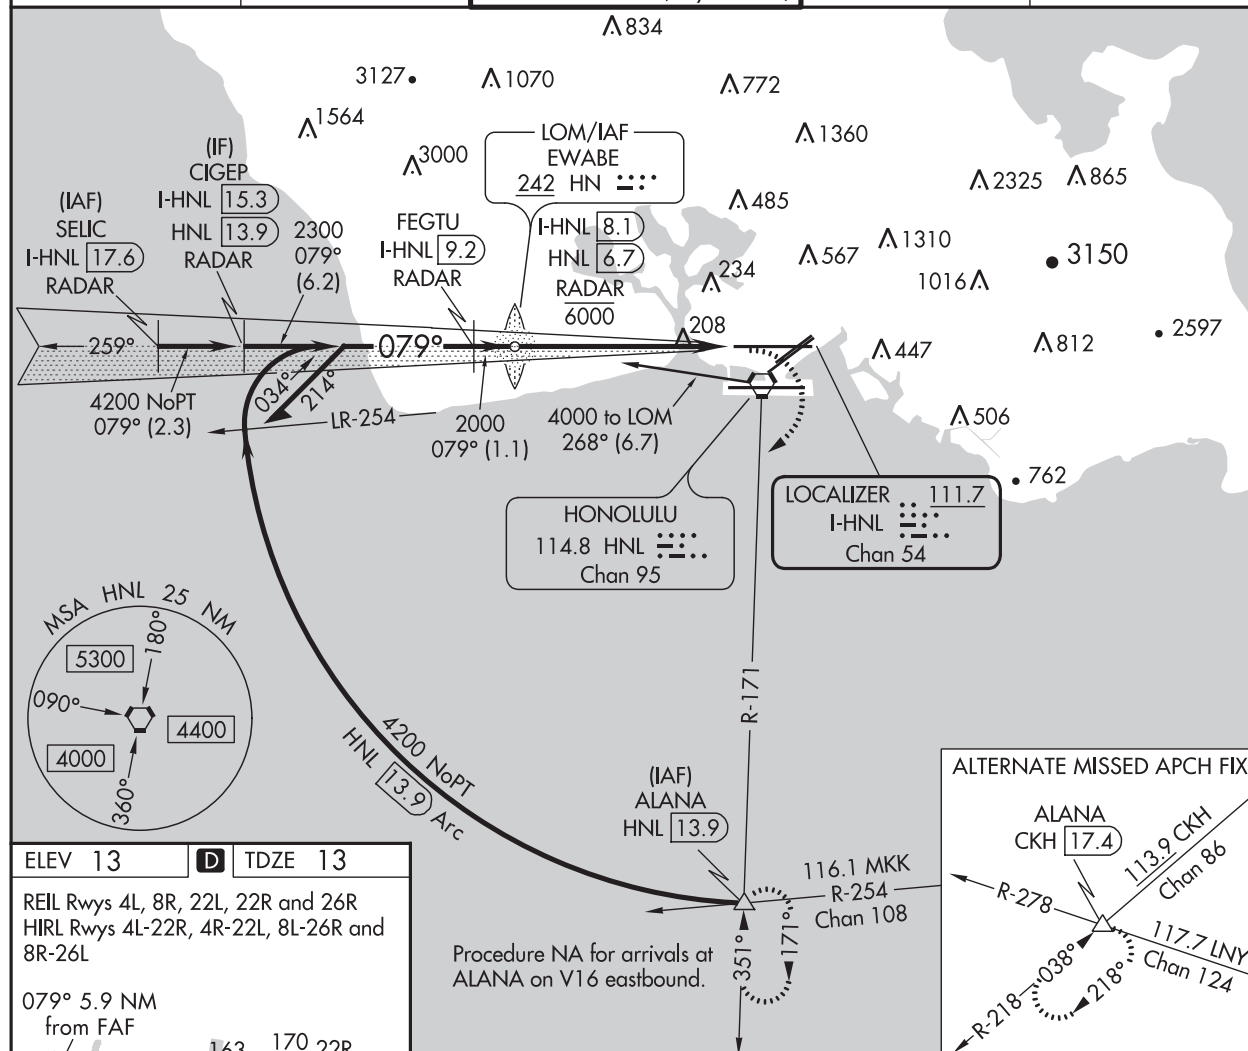

ELEV 13	D	TDZE 13
REIL Rwy 4L, 8R, 22L, 22R and 26R HIRL Rwy 4L-22R, 4R-22L, 8L-26R and 8R-26L		
079° 5.9 NM from FAF		
WATER RWYS: 8W-26W 5090 X 300 4W-22W 3000 X 150		
FAF to MAP 5.9 NM		
Knots	60	90
Min:Sec	5:54	3:56
	2:57	2:22
	1:58	

Remain within 10 NM	EWABE HN LOM	5000	HNL R-171	ALANA
	I-HNL 8.1 /RADAR 6000			
Use I-HNL DME when on the localizer course.	FEGTU I-HNL 9.2 RADAR			
	3900	2300	2000	
	259°	079°	3.08° TCH 55	
	1.1 NM	5.9 NM		
CATEGORY	A	B	C	D
S-8L	460-1/2	447 (500-1/2)	460-7/8	447 (500-7/8)
CIRCLING	640-1 627 (700-1)	760-1 747 (800-1)	760-2 1/4 747 (800-2 1/4)	1400-3 1387 (1400-3)

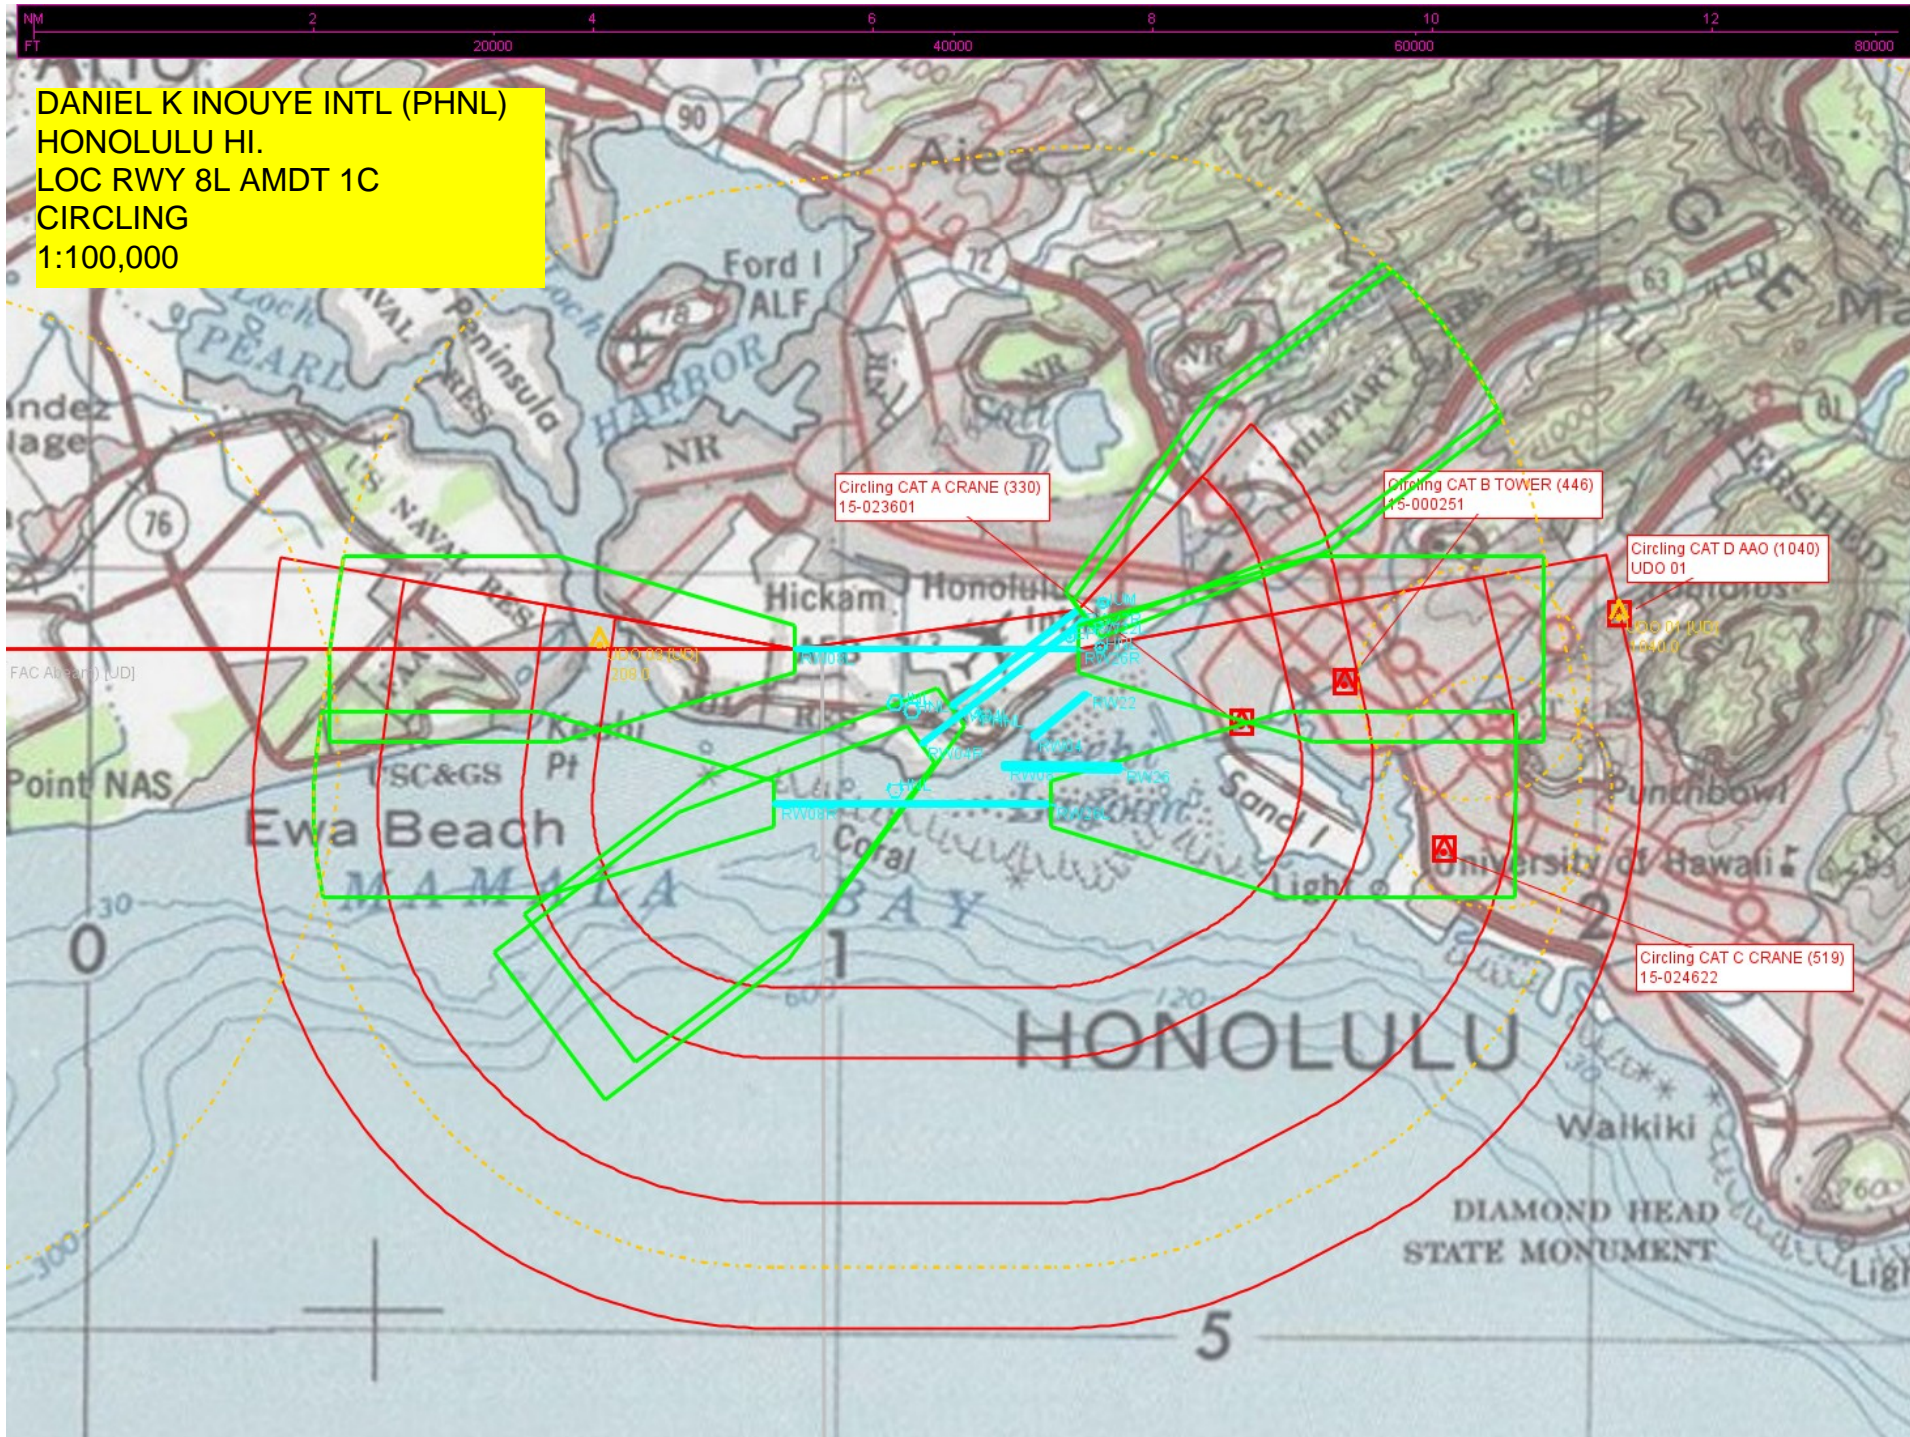

DANIEL K INOUE INTL (PHNL)
HONOLULU HI.
LOC RWY 8L AMDT 1C
CIRCLING
1:100,000

Circling CAT A CRANE (330)
15-023601

Circling CAT B TOWER (446)
15-000251

Circling CAT D AAO (1040)
UDO 01

Circling CAT C CRANE (519)
15-024622